


WEST ELEVATION 3/8" = 1'-0" **D**

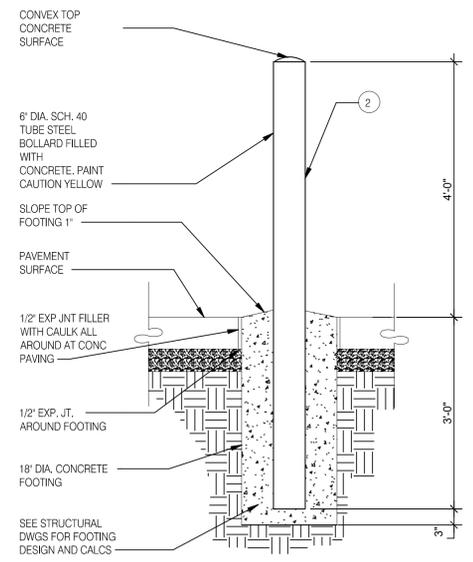

TRASH ENCLOSURE BOLLARD DETAIL 3/4" = 1'-0" **F**

SYMBOL	AREA	MANUFACTURER	COLOR
1	GATE FRAME COLOR	SHERWIN WILLIAMS	SW 7055 ENDURING BRONZE
2	PIPE BOLLARDS	SHERWIN WILLIAMS	CAUTION YELLOW
3	HDPE LUMBER	MAX. R	LIGHT BROWN TEXTURE

SCHEDULE N.T.S. **E**


GATE POST FOOTING 3/4" = 1'-0" **H**

GATE HARDWARE: ALL HARDWARE AND ACCESSORIES SHALL BE HEAVY GALVANIZED.


GATE STOP: MUSHROOM TYPE OR FLUSH PLATE WITH ANCHORS SET IN CONCRETE TO ENGAGE THE CENTER DROP ROD OR PLUNGER BAR.

GATE NOTES: (H) EQUAL WIDE x 6'-0" HIGH INTL. GATES, TYPE 'B' 1 1/2" DECKING, 22GA. W/T.S. 1 X 1. 1875 BAR CROSS BRACING WELD AND GRIND SMOOTH ALL CONNECTIONS. TYP. PRIME AND PAINT ALL STEEL COMPONENTS.



ENCLOSURE NOTES N.T.S. **G**

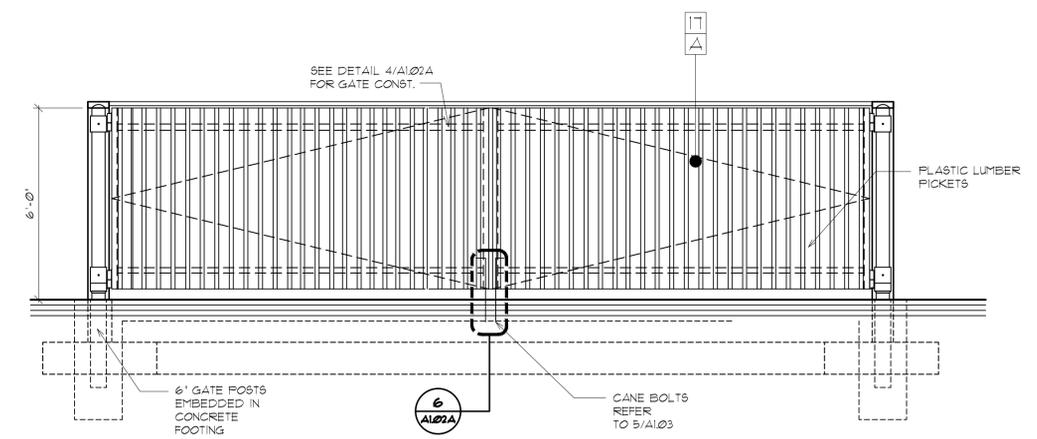


WEST ELEVATION 3/8" = 1'-0" **D**

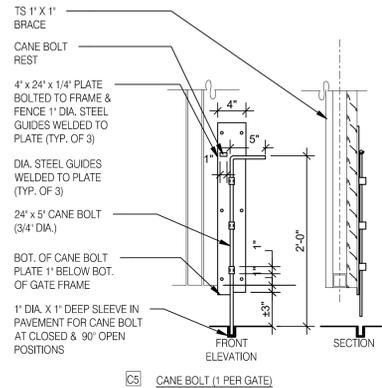


GATE DETAILS N.T.S. **C**

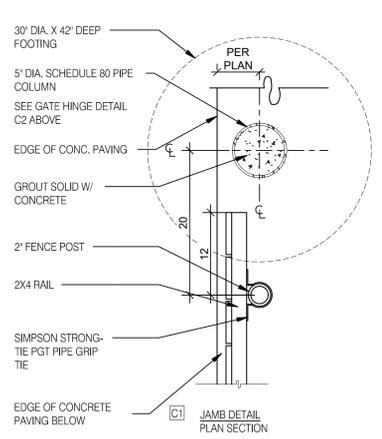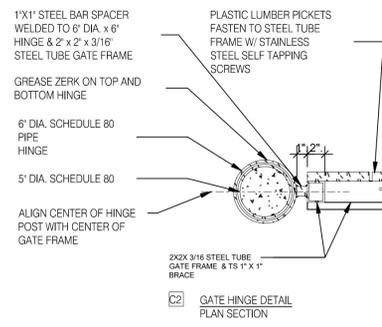

GATE DETAILS N.T.S. **C**

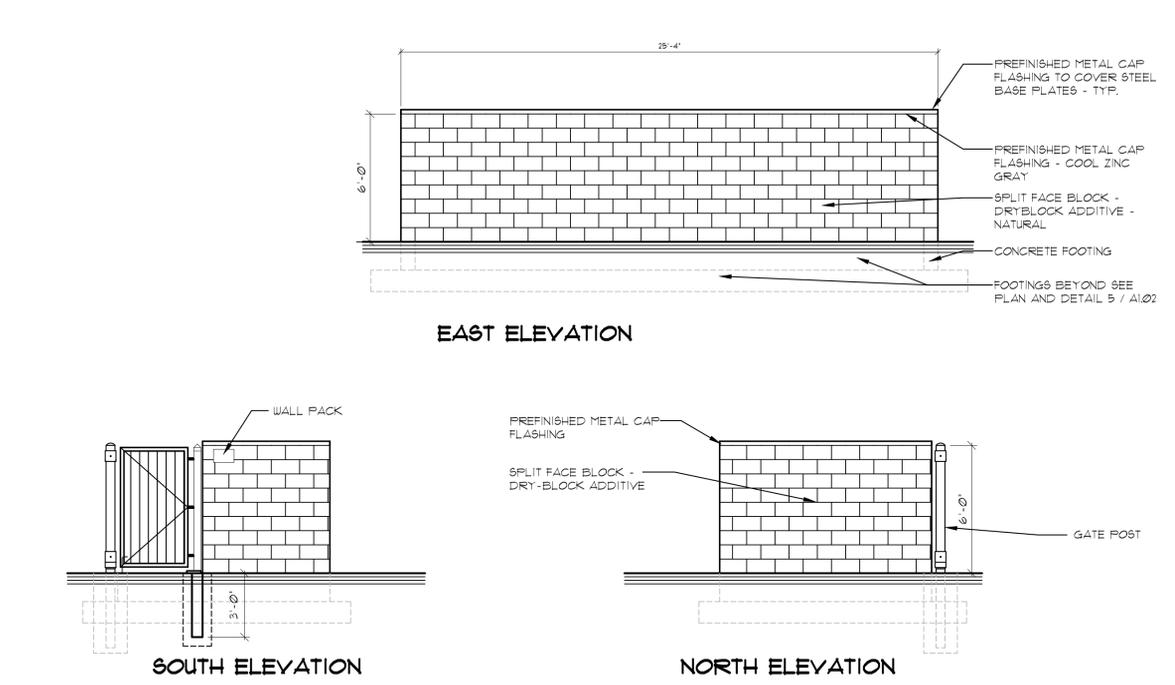

EAST, SOUTH, AND NORTH ELEVATIONS 1/4" = 1'-0" **B**

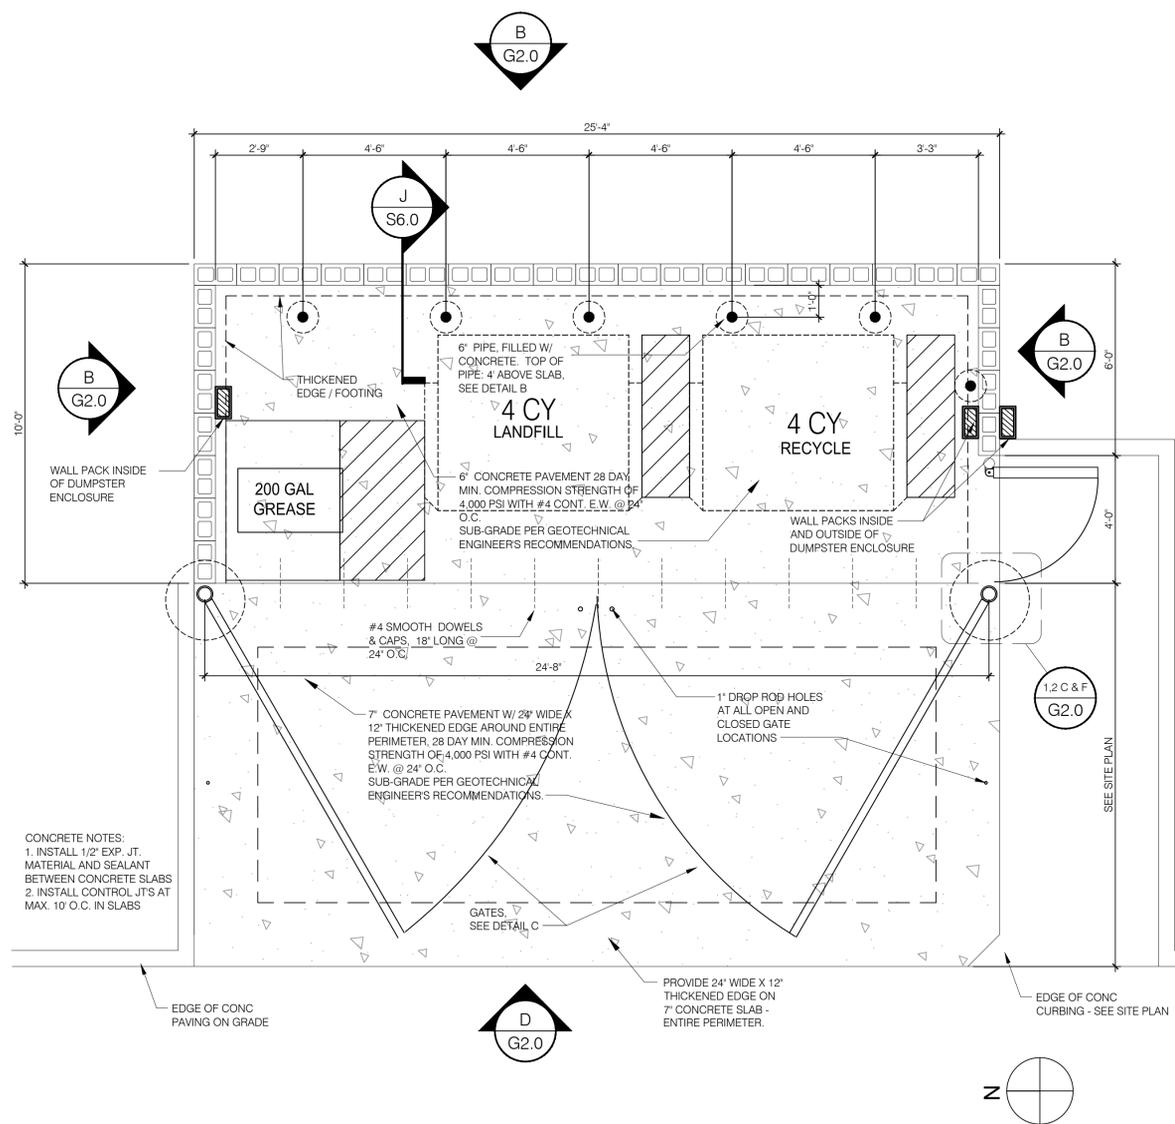

TRASH ENCLOSURE PLAN 3/8" = 1'-0" **A**

Partners
Architectural Design Group, Inc.

12818 SE 38th Street, #69 Bellevue, WA 98006 Phone: 425-636-9006

REV.	DATE	DESCRIPTION
1/16/2016		DESIGN REVIEW SUBMITTAL

DRAWN: **SC**
CHECK: **EEK**
JOB NO: **25-026**

TACO BELL ARLINGTON
1155 204TH STREET NE
ARLINGTON, WA 98223
FOR: NORTHWEST RESTAURANTS INC.
TRASH ENCLOSURE DETAILS

SHEET:
G2.0

OF: - SHEETS