



ISSUED SETS	
02.04.22	LAND USE PERMIT
	RE-SUBMITTAL

[illegible]

DRAWN:	Author
CHECKED:	Checker
JOB NO:	1620



ARCHITECTURE & PLANNING

cdfey Architects PLLC
101 E Broadway St, Suite 203
Missoula, MT 59802

APPLICANT/OWNER:
MARY CAREY
8003 SANDPOINT WAY NE, B51
SEATTLE, WA 98115

PORTAGE CREEK VILLAGE


BLDG A - FLOOR PLANS

DATE	24/02/21 13:30 PM	SCALE	1/8" = 1'-0"	PLOTTED BY:
------	-------------------	-------	--------------	-------------



SHEET:

A101



OF: .. SHEETS

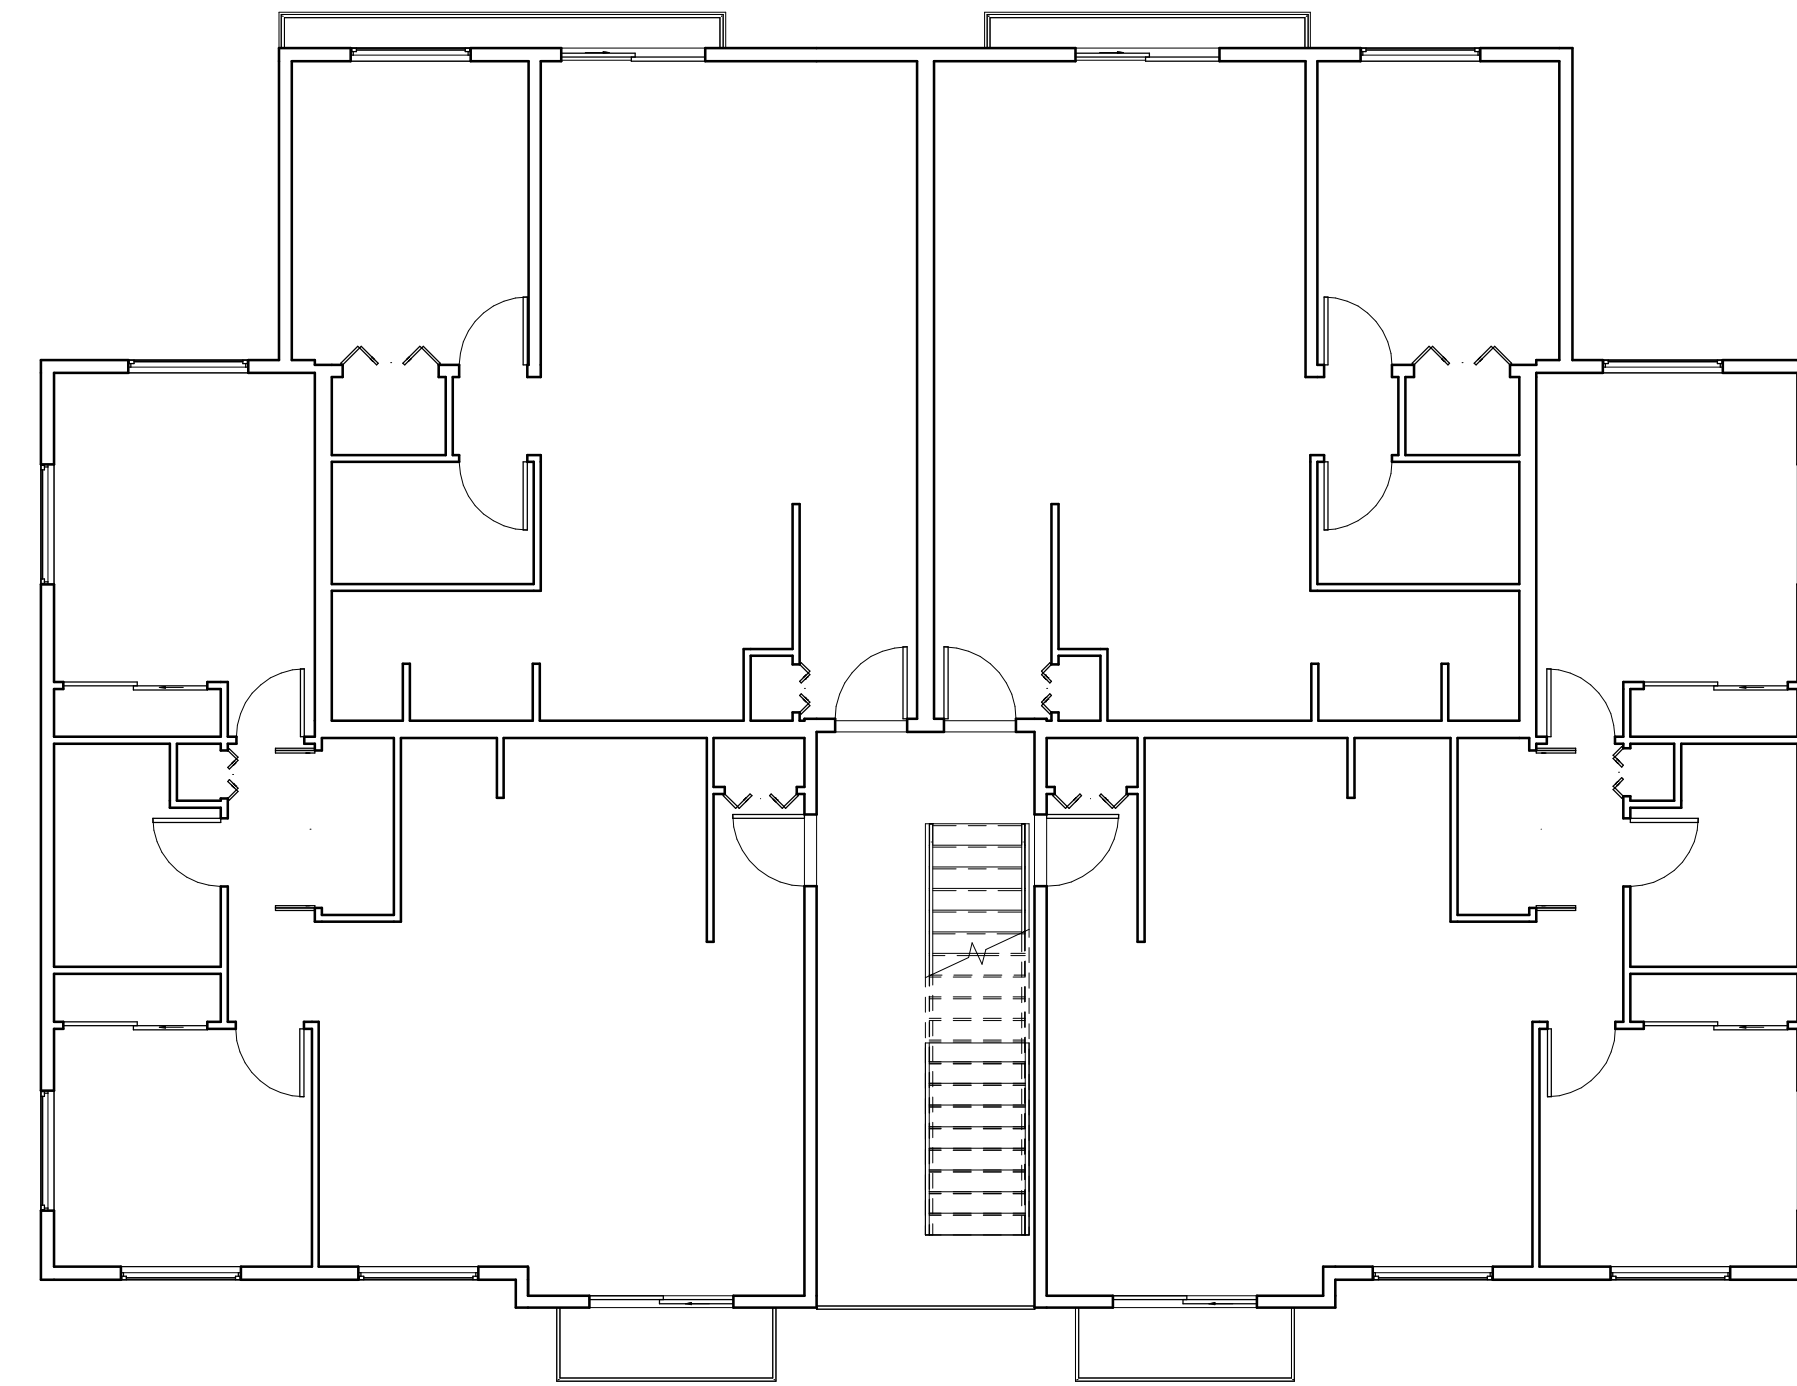


2 BLDG A - LEVEL 2
1/8" = 1'-0"

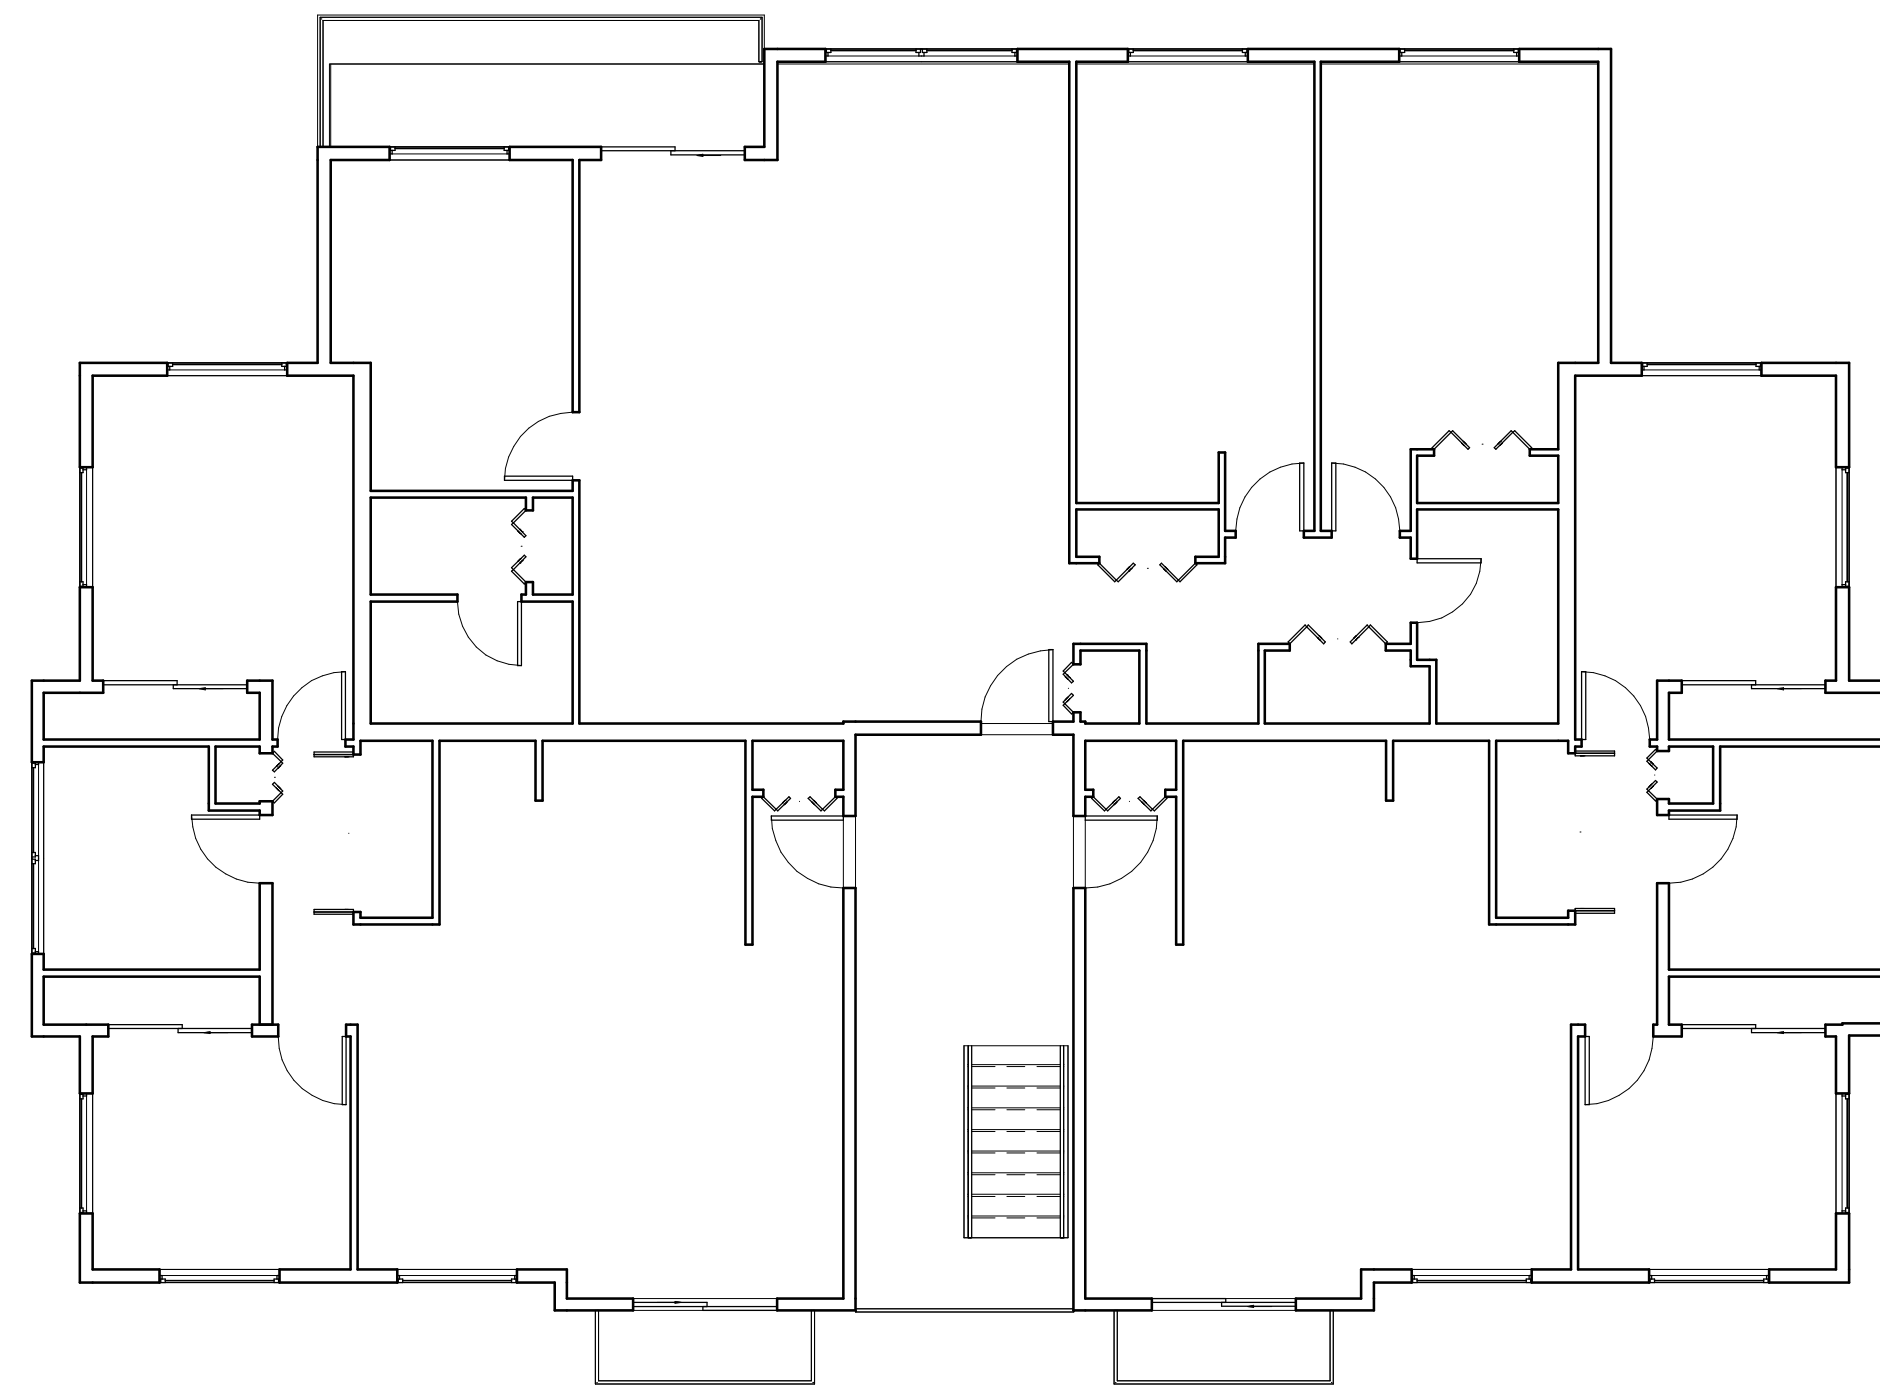 


3 BLDG A - LEVEL 3
1/8" = 1'-0"

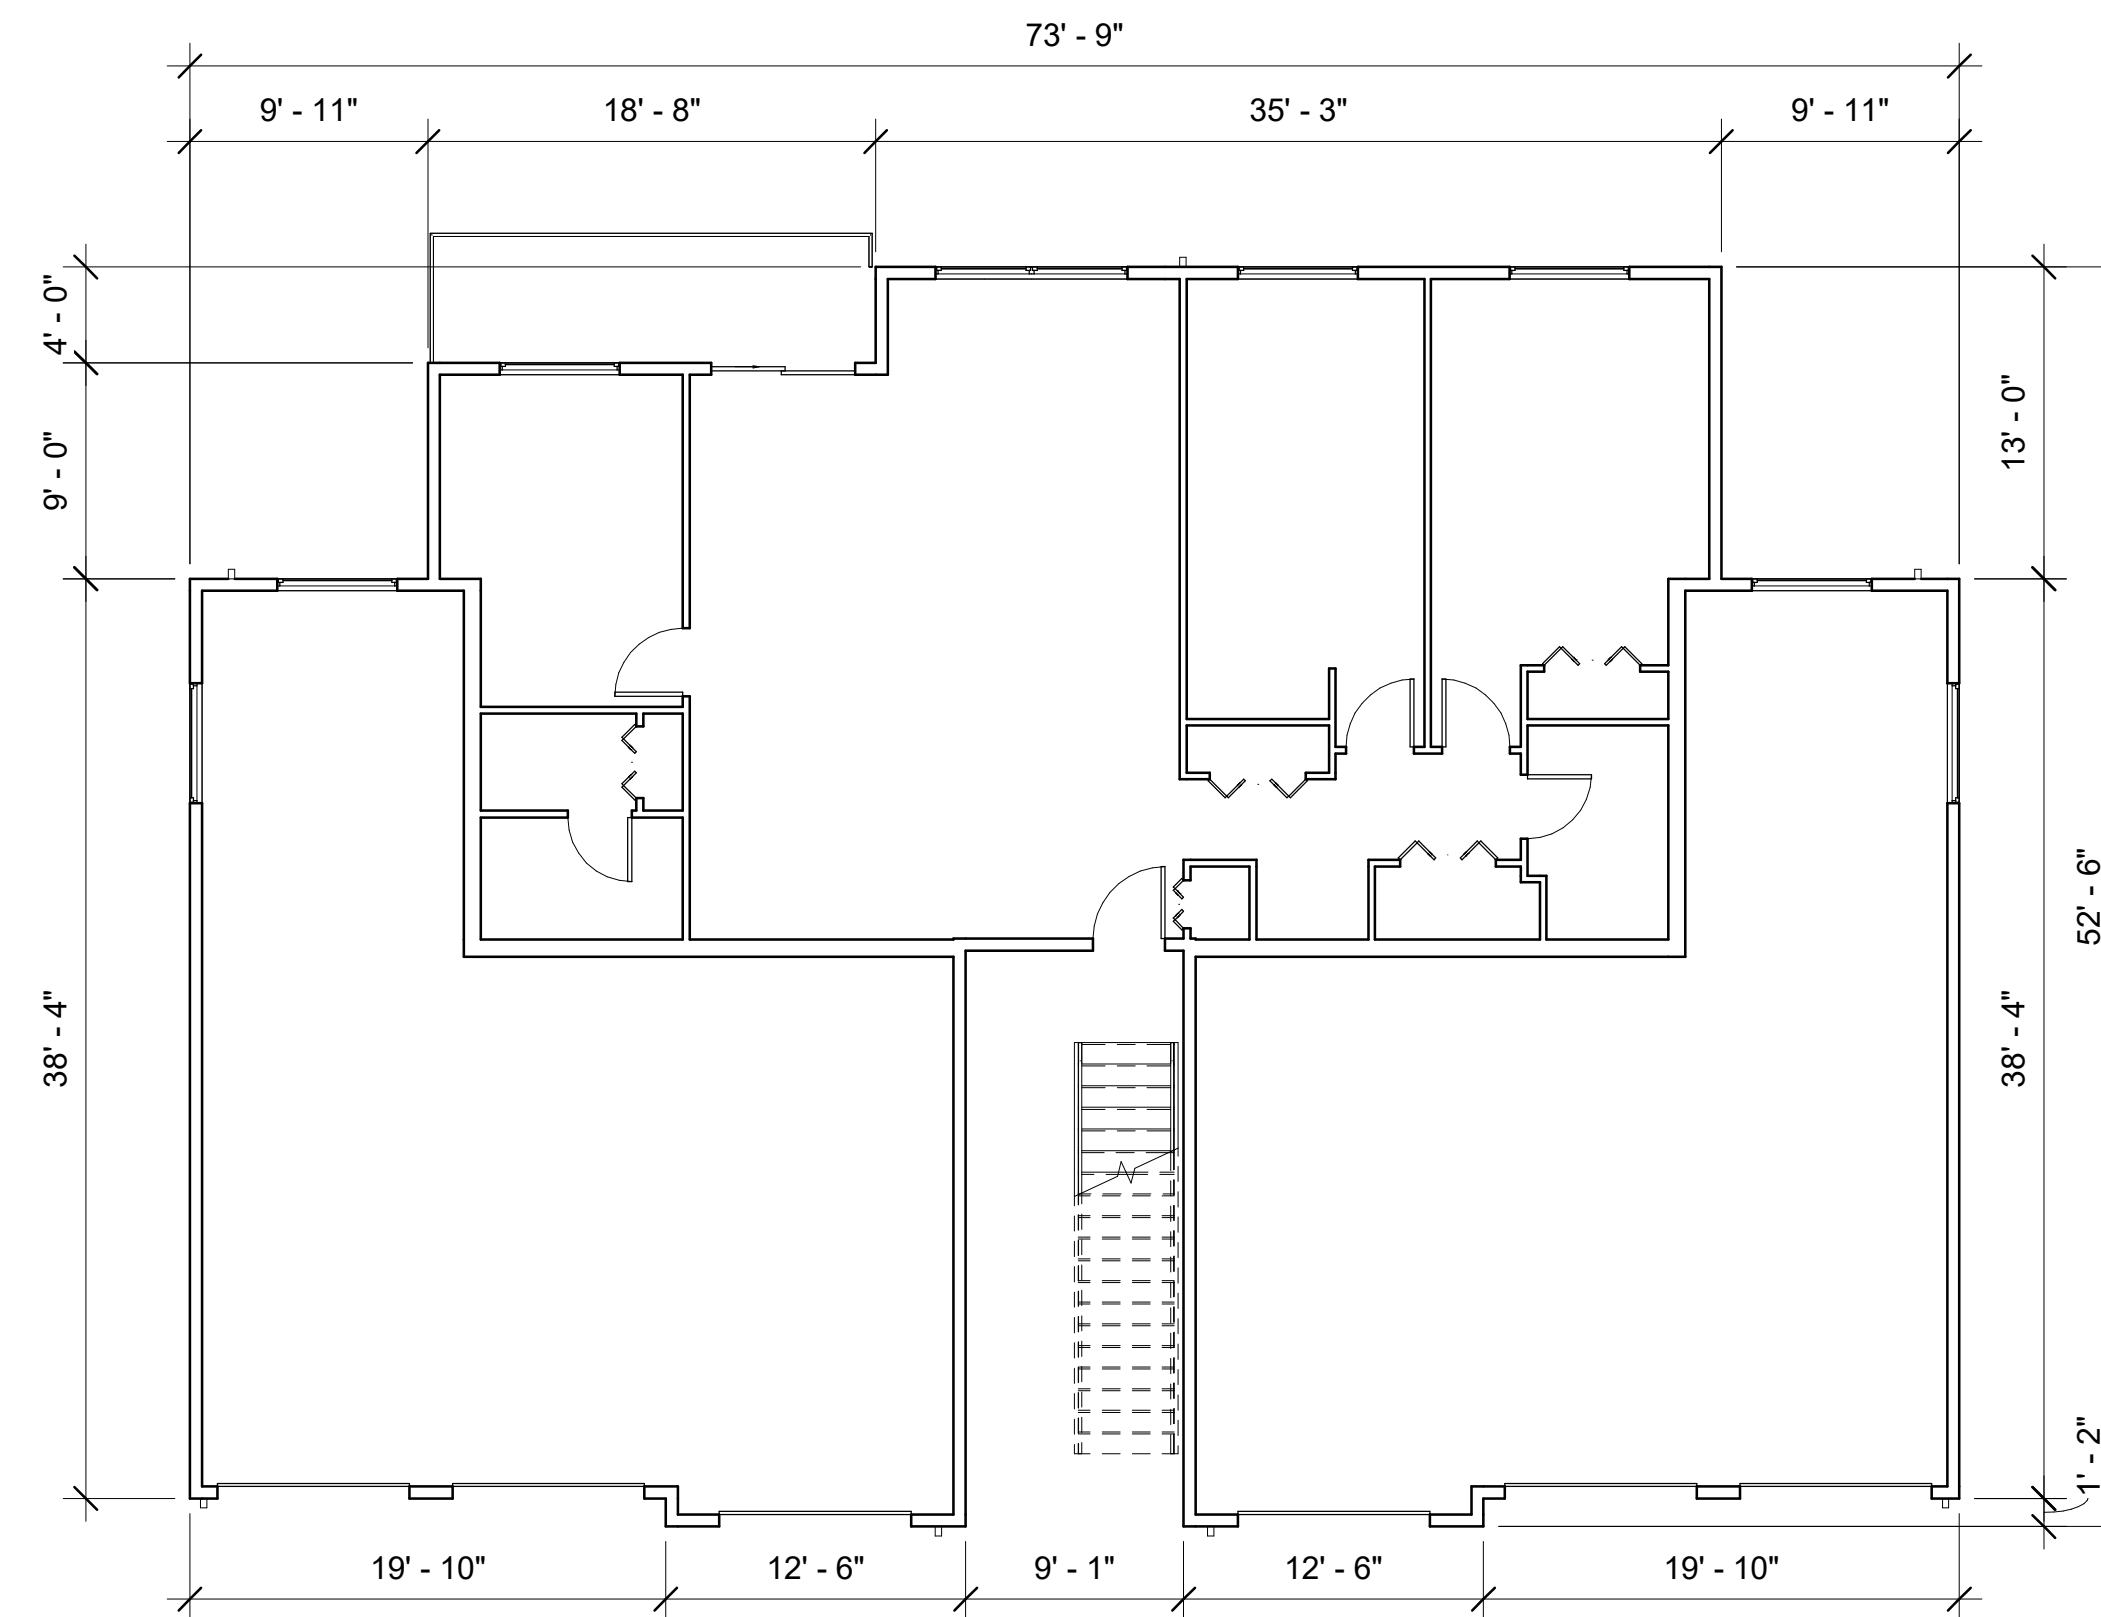 


1 BLDG A - LEVEL 1
1/8" = 1'-0"

 


 

3

 

2

 

1

[illegible]

Author

Checker

1620



cdfey Architects PLLC
101 E Broadway St, Suite 203
Missoula, MT 59802

APPLICANT/OWNER:
MARY CAREY
8003 SANDPOINT WAY NE, B5
SEATTLE, WA 98115


BLDG B - FLOOR PLANS

DATE	SCALE	IN OTHER BY:	FILE DATE	C:\Users\Ruseen Rios\Documents\Mary
2/2/2022 4:43:36 PM	100 x 1.00			

SHEET:

A102


OF: .. SHEETS

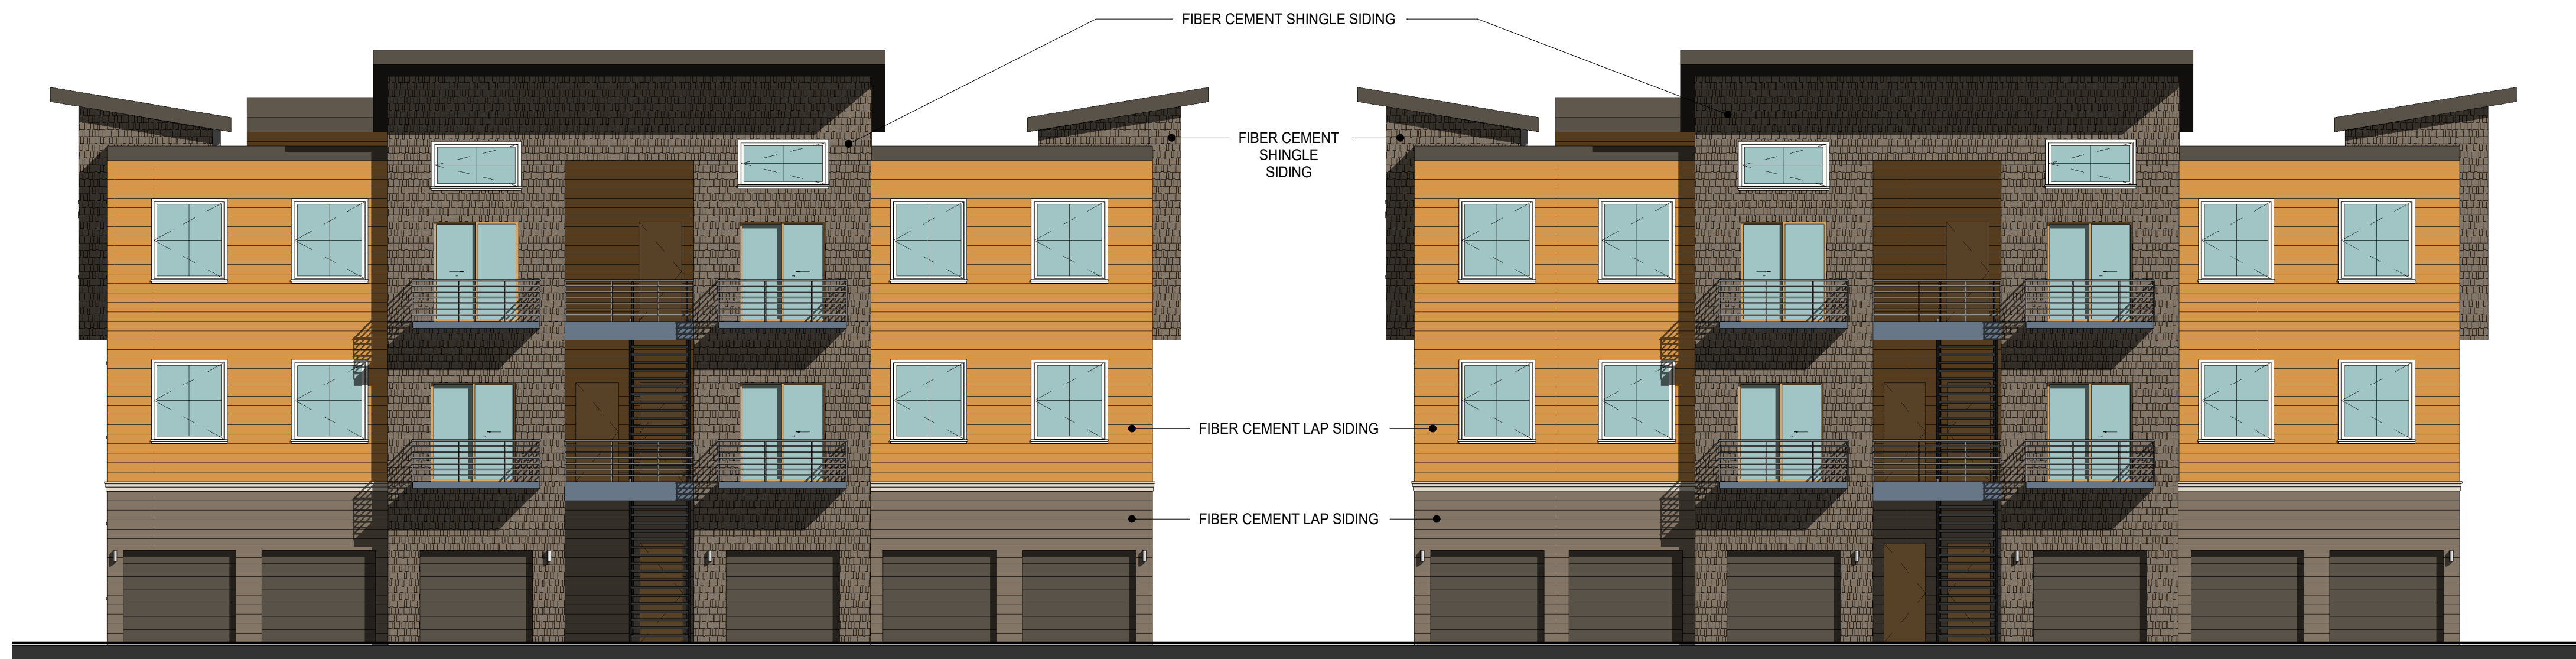

1 BLDG A & B SOUTH
1/8" = 1'-0"



2 BLDG A & B NORTH
1/8" = 1'-0"

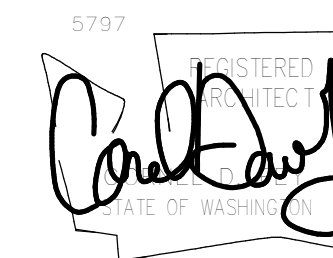

ISSUED SETS	
02.04.22	LAND USE PERMIT RE-SUBMITTAL

[illegible]



PORTAGE CREEK VILLAGE

BUILDING ELEVATIONS - OVERALL

SHEET:
A200

OF: .. SHEETS

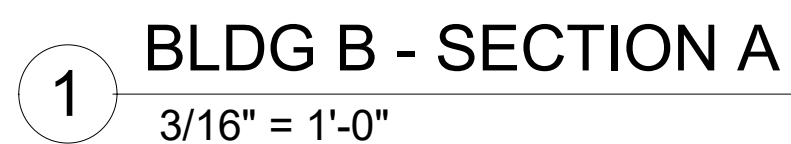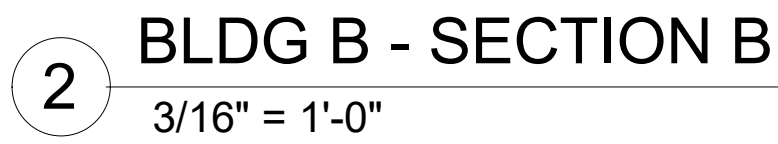

[illegible]

cdfe
architects

C:\Users\Reuben.Rice\Documents\Mary Carey apts 220118_Alexthine 10101.rvt

FILE PATH:

PLOTTED BY:

SCALE 500' = 1"

24/2022 1:53:47 PM

DATE _____

BLDG SECTIONS

DF: .. SHEETS