


PLANT SCHEDULE

SYMBOL	QTY	BOTANICAL NAME	COMMON NAME	SIZE	CONTAINER	SPACING
DECIDUOUS TREES						
	4	<i>Acer platanoides</i> 'Crimson Sentry'	Crimson Sentry Norway Maple	2" Cal. Branched at 8' Min.	B&B	SPACING AS SHOWN
	1	<i>Carpinus betulus</i> 'Fastigiata'	Pyramidal European Hornbeam	2" Cal. Branched at 8' Min.	B&B	SPACING AS SHOWN
	2	<i>Prunus serrulata</i> 'Amanogawa'	Japanese Flowering Cherry	2" Cal and 8' Min. Ht.	B&B	SPACING AS SHOWN
NATIVE TREES						
	7	<i>Acer circinatum</i>	Vine Maple	4'-6' ht	B&B	SPACING AS SHOWN
	7	<i>Amelanchier alnifolia</i>	Serviceberry	2" Cal. Branched at 8' Min.	B&B	SPACING AS SHOWN
	15	<i>Chamaecyparis nootkatensis</i> 'Pendula'	Weeping Nootka Cypress	6' Ht.	B&B	SPACING AS SHOWN
	1	<i>Thuja plicata</i> 'Excelsa'	Excelsa Western Red Cedar	6' Ht.	B&B	SPACING AS SHOWN
SHRUBS						
	15	<i>Abelia x grandiflora</i> 'Kaleidoscope'	Glossy Abelia	2 gal.	Pot	3' O.C.
	6	<i>Berberis thunbergii</i> 'Crimson Pygmy'	Crimson Pygmy Japanese Barberry	2 gal.	Pot	SPACING AS SHOWN
	2	<i>Calamagrostis x acutiflora</i> 'Karl Foerster'	Karl Foerster Feather Reed Grass	2 gal.	Pot	4' O.C.
	4	<i>Heuchera x 'Autumn Leaves'</i>	Autumn Leaves Coral Bells	2 gal.	Pot	SPACING AS SHOWN
	2	<i>Hydrangea macrophylla</i> 'Bernier' TM	Let's Dance Big Easy Hydrangea	2 gal.	Pot	3' O.C.
	1	<i>Hydrangea paniculata</i> 'Dvp Pinky'	Pinky Winky® Panicle Hydrangea	2 gal.	Pot	SPACING AS SHOWN
	7	<i>Nandina domestica</i> 'Gulf Stream' TM	Gulf Stream Heavenly Bamboo	2 gal.	Pot	3' O.C.
	4	<i>Pennisetum alopecuroides</i> 'Hameln'	Hameln Fountain Grass	2 gal.	Pot	3' O.C.
	2	<i>Physocarpus opulifolius</i> 'SMPOTW'	Tiny Wine® Ninebark	2 gal.	Pot	4' O.C.
	1	<i>Pinus mugo</i> 'Slowmound'	Slowmound Mugo Pine	2 gal.	Pot	SPACING AS SHOWN
	5	<i>Ribes sanguineum</i>	Red Flowering Currant	2 gal.	Pot	SPACING AS SHOWN
	4	<i>Spiraea x bumalda</i> 'Goldflame'	Goldflame Spirea	2 gal.	Pot	3' O.C.

SYMBOL	QTY	BOTANICAL NAME	COMMON NAME	SIZE	CONTAINER	SPACING
GROUND COVERS						
	111	<i>Arctostaphylos uva-ursi</i>	Kinnikinnick	1 gal.	Pot	24" O.C.
	46	<i>Erica carnea</i> 'Springwood White'	White Spring Winter Heath	1 gal.	Pot	24" O.C.

SYMBOL	QTY	DESCRIPTION
	797 sf	5/8" GRAVEL

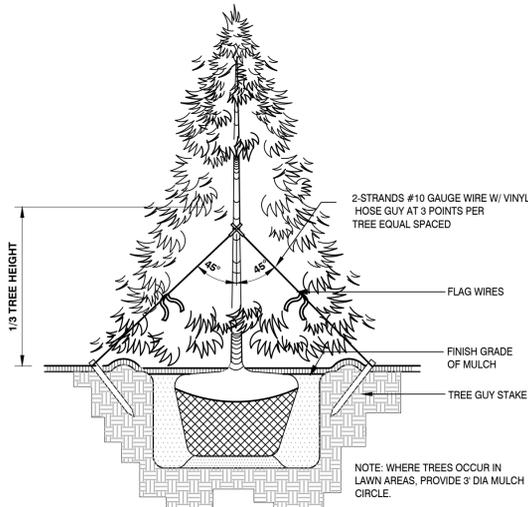


2 CONIFER TREE PLANTING & GUYING

1/2" = 1'-0"

NOTES:


- REMOVE STAKES ONE YEAR AFTER INSTALLATION.
- SHAPE SOIL SURFACE TO PROVIDE 4" DIA WATERING RING.
- ADJUST TREE TIES DURING ESTABLISHMENT TO ALLOW ROOM FOR GROWTH (8" SLACK) OR OTHER STRUCTURES WHERE ROOTBALL IS WITHIN TWO FEET. INSTALL ROOT BARRIERS FOR NEWLY PLANTED TREES ONLY.

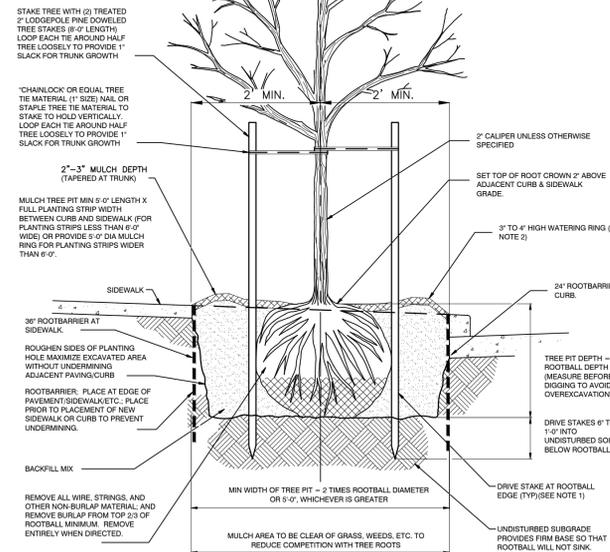

1 ROOT BARRIER TREE PLANTING

1" = 1'-0"

329343-04

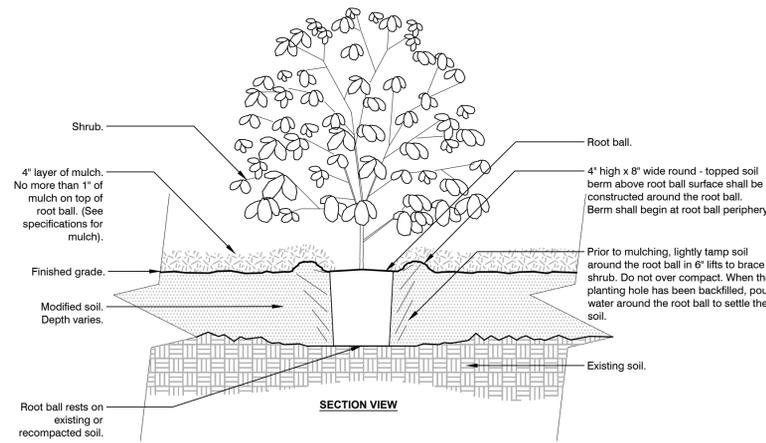


3 SHRUB - MODIFIED SOIL

3/4" = 1'-0"

URBAN TREE FOUNDATION © 2014 OPEN SOURCE FREE TO USE


329333-01

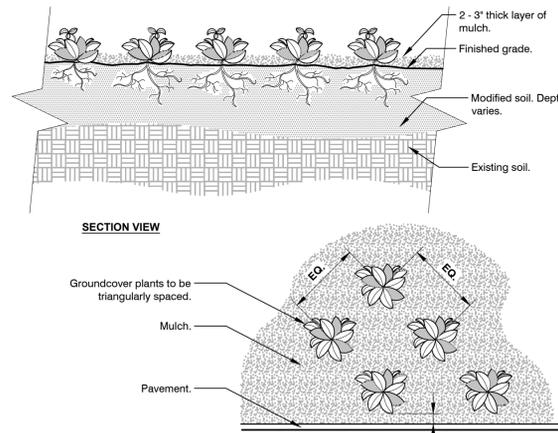

4 GROUND COVER

3/4" = 1'-0"

- Notes:
- See planting legend for groundcover species, size, and spacing dimension.
 - Small roots (1/2" or less) that grow around, up, or down the root ball periphery are considered a normal condition in container production and are acceptable however they should be eliminated at the time of planting. Roots on the periphery can be removed at the time of planting.
 - Settle soil around root ball of each groundcover prior to mulching.

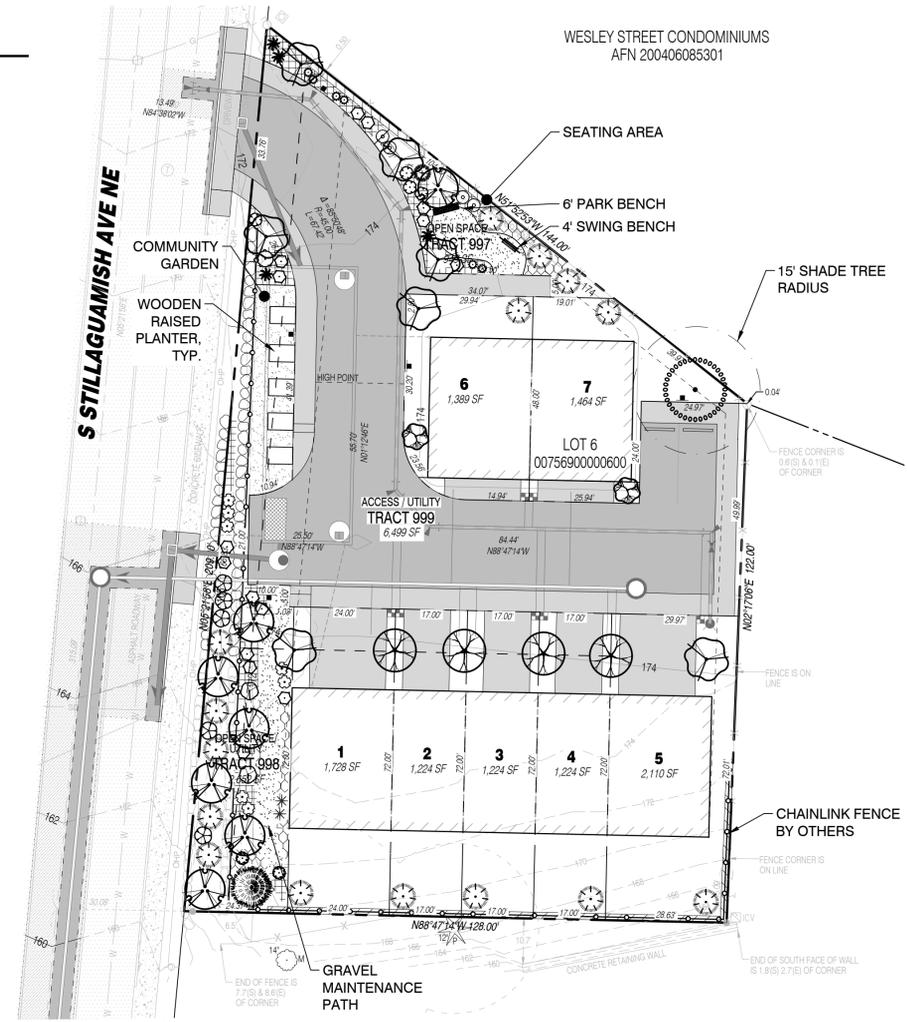

ORIGIN
DESIGN GROUP

1031 185TH AVE NE
SNOHOMISH, WA 98290
TEL: 425.346.1905



STATE OF WASHINGTON
LICENSED
LANDSCAPE ARCHITECT
KRYSTAL LOWE
LICENSE NO. 1206

REVISIONS

#	DESCRIPTION	DATE

ARLINGTON STILLAGUAMISH TOWNHOMES
607 S STILLAGUAMISH AVE
ARLINGTON, WA 98223-1677
PARCEL: 00756900000600


DRAWING TITLE:
LANDSCAPE PLAN

APPLICANT:
CORESTONE CONTRACTORS, LLC
C/O LAND PRO GROUP
10515 20TH ST SE, SUITE #202
LAKE STEVENS, WA 98258
CONTACT: MARK VILLWOCK
(360) 631-1820

DRAWING INFORMATION
ODG PROJECT #: 204-525
DRAWN BY: MY
CHECKED BY: KL

DATE:
JUNE 6, 2024

SHEET NO:
L-2
OF 3

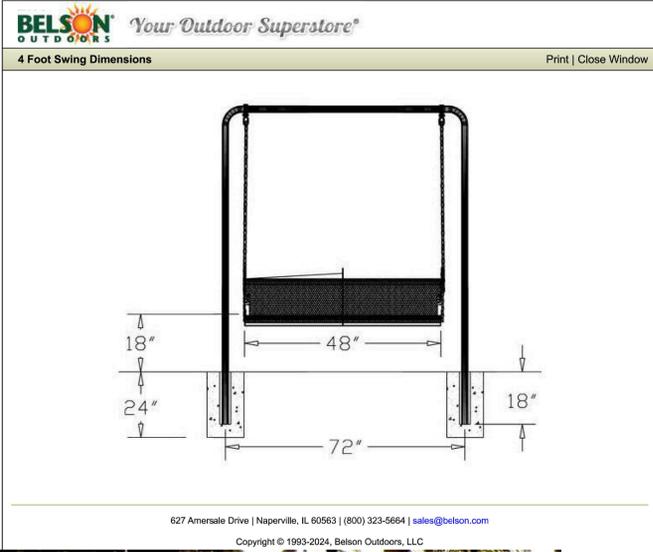

MODEL: CM4WB-I-SWING
COLOR: BLACK
BELSON OUTDOORS
BELSON.COM
(800) 323-5664

1 4' SWING BENCH
NTS OR EQUIVALENT



MODEL: CT6WB-I
INSTALLATION: IN GROUND MOUNT
COLOR: BLACK
BELSON OUTDOORS
BELSON.COM
(800) 323-5664

2 6' PARK BENCH
NTS OR EQUIVALENT



IMAGE FOR REFERENCE ONLY
EXACT STYLE TO BE DETERMINED

3 WOODEN RAISED PLANTER 4' X 6'
QUANTITY: 5 OR EQUIVALENT



ORIGIN
DESIGN GROUP

1031 185TH AVE NE
SNOHOMISH, WA 98290
TEL: 425.346.1905



STATE OF WASHINGTON
LICENSED LANDSCAPE ARCHITECT
KRISTAL LOWE
LICENSE NO. 1206

REVISIONS:

#	DESCRIPTION	DATE

ARLINGTON STILLAGUAMISH TOWNHOMES
607 S STILLAGUAMISH AVE
ARLINGTON, WA 98223-1677
PARCEL: 00756900000600

DRAWING TITLE:
LANDSCAPE PLAN

APPLICANT:
CORESTONE CONTRACTORS, LLC
C/O LAND PRO GROUP
10515 20TH ST SE, SUITE #202
LAKE STEVENS, WA 98258
CONTACT: MARK VILLWOCK
(360) 631-1820

DRAWING INFORMATION
ODG PROJECT #: 204-525
DRAWN BY: MY
CHECKED BY: KL

DATE:
JUNE 6, 2024

SHEET NO:
L-3
OF 3