




TACO BELL - ARLINGTON, WA  
SW1/4 OF SE1/4 OF SEC. 11, T31N, R5E, W.M., SNOHOMISH COUNTY, WA

LEGEND


EXISTING	PROPOSED	PROPERTY LINE
---	---	R.O.W. CENTERLINE
---	---	EASEMENT
---	---sc---	SAWCUT LINE
100	100	GRADING CONTOUR
+90.00	90.00	SPOT ELEVATION
8" W	W	WATER MAIN
8" S	S	DOMESTIC WATER
8" S	S	SEWER MAIN
12" D	D	STORM DRAIN
○	●	FIRE HYDRANT
⊕	⊕	WATER METER
⊗	⊗	GATE VALVE
⊙	●	SEWER MANHOLE
□	■	STORM CB
⊕	⊕	STORM MANHOLE
○	○	UTILITY POLE
○	○	STREET LIGHT
○	○	PARKING LIGHT
○	○	TREE

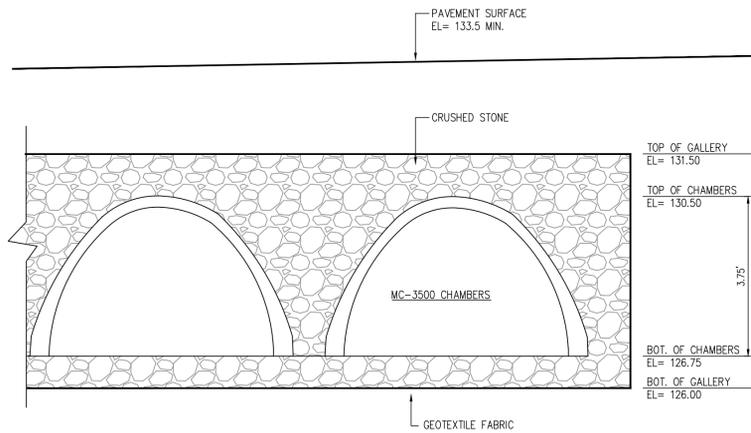

1 C4 STORMTECH INFILTRATION GALLERY  
SCALE: N.T.S.

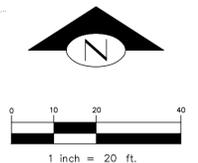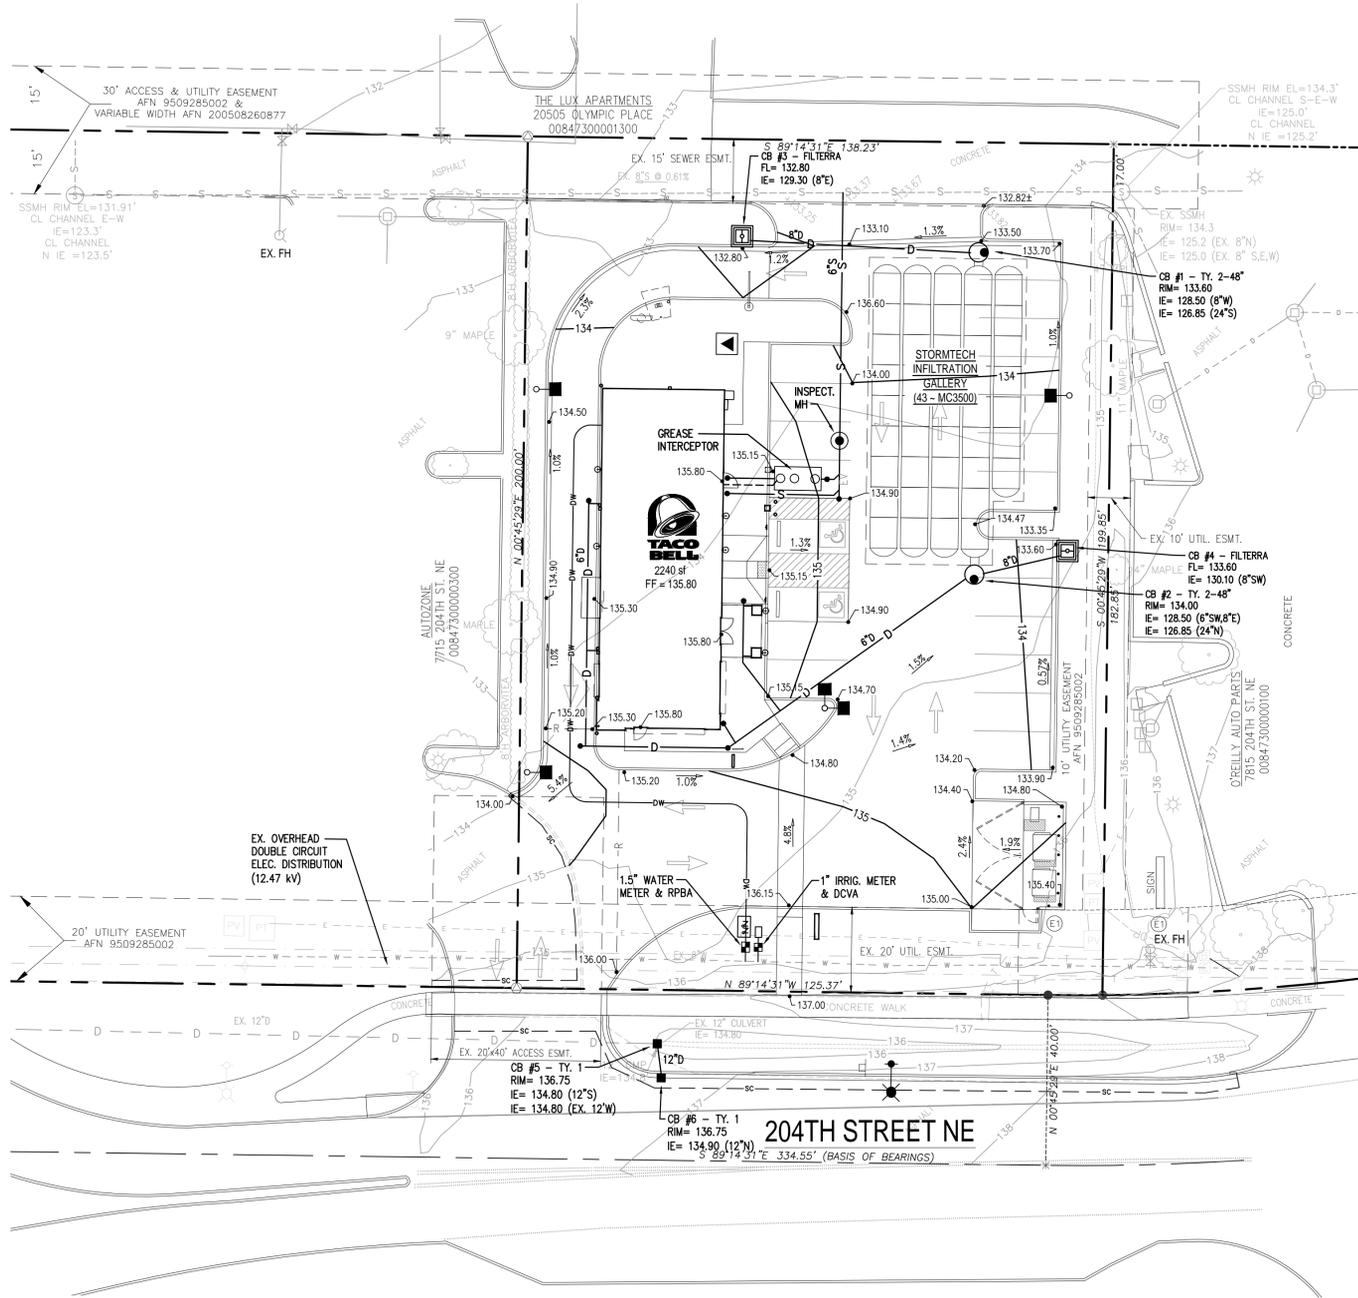

PRELIMINARY

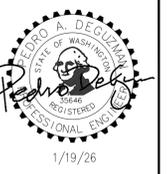

NO.	DATE	REVISION
1	1/19/26	LAND USE SUBMITTAL

**TERRAFORMA**  
DESIGN GROUP, INC.  
CIVIL ENGINEERING & LANDSCAPE ARCHITECTURE  
5027 51st Avenue SW Seattle WA 98136  
phone 206.955.8023 website www.terraformadesigngroup.com



PROJECT NO.  
TDG #25005  
DRAWN BY:  
PAD  
CHECKED BY:  
PAD

TACO BELL - ARLINGTON, WA  
for Northwest Restaurants, Inc.  
7755 204TH STREET NE, ARLINGTON, WA 98223  
PARCEL# 00847300000100

SHEET TITLE  
CIVIL PLAN

SHEET NO.  
C4