

BEGIN PROJECT
SR 531 MP 7.00
STA. S LINE 77+75.00

MATCH LINE SHEET PA2 - SR531 91+50

LEGEND

GRASS
 PIGMENT & STAMP CONCRETE
 CAVFS

SCALE IN FEET

FILE NAME T:\412334\XL6023 SR 531 43rd to 67th Widening 2019\EngDataDesignWorking\Li Working\Plan sheets\XL6023 PS_AL_2020_11ft*2Shared(6-10-20)1.dgn			
TIME	10:05:37 AM	REGION NO.	STATE
DATE	7/29/2020	10	WASH
PLOTTED BY	lixi	JOB NUMBER	
DESIGNED BY		CONTRACT NO.	LOCATION NO.
ENTERED BY			
CHECKED BY			
PROJ. ENGR.			
REGIONAL ADM.	REVISION	DATE	BY

CONCEPTUAL

Washington State
 Department of Transportation

P.E. STAMP BOX _____ DATE _____
 P.E. STAMP BOX _____ DATE _____

SR 531 43RD AVE NE TO 67TH AVE NE WIDENING	Plot 1 PLAN REF NO PA1 SHEET OF SHEETS
PREFERRED ALTERNATIVE	



MATCH LINE SHEET PA1 - SR531 91+50

MATCH LINE SHEET PA1 - SR531 91+50


MATCH LINE SHEET PA3 - SR531 105+25

LEGEND

	GRASS
	PIGMENT & STAMP CONCRETE
	CAVFS

SCALE IN FEET

FILE NAME T:\412334\XL6023 SR 531 43rd to 67th Widening 2019\EngDataDesignWorking\Li Working\Plan sheets\XL6023 PS_AL_2020_11ft*2Shared(6-10-20)1.dgn		REGION NO. STATE		FED.AID PROJ.NO.		CONCEPTUAL	 Washington State Department of Transportation	SR 531		Plot 2
TIME 10:07:44 AM	DATE 7/29/2020	10	WASH					43RD AVE NE TO 67TH AVE NE		
PLOTTED BY lixi		JOB NUMBER		LOCATION NO.		WIDENING		PREFERRED ALTERNATIVE	SHEET OF SHEETS	
DESIGNED BY		CONTRACT NO.								
ENTERED BY										
CHECKED BY										
PROJ. ENGR.										
REGIONAL ADM.		REVISION	DATE	BY		P.E. STAMP BOX	DATE			

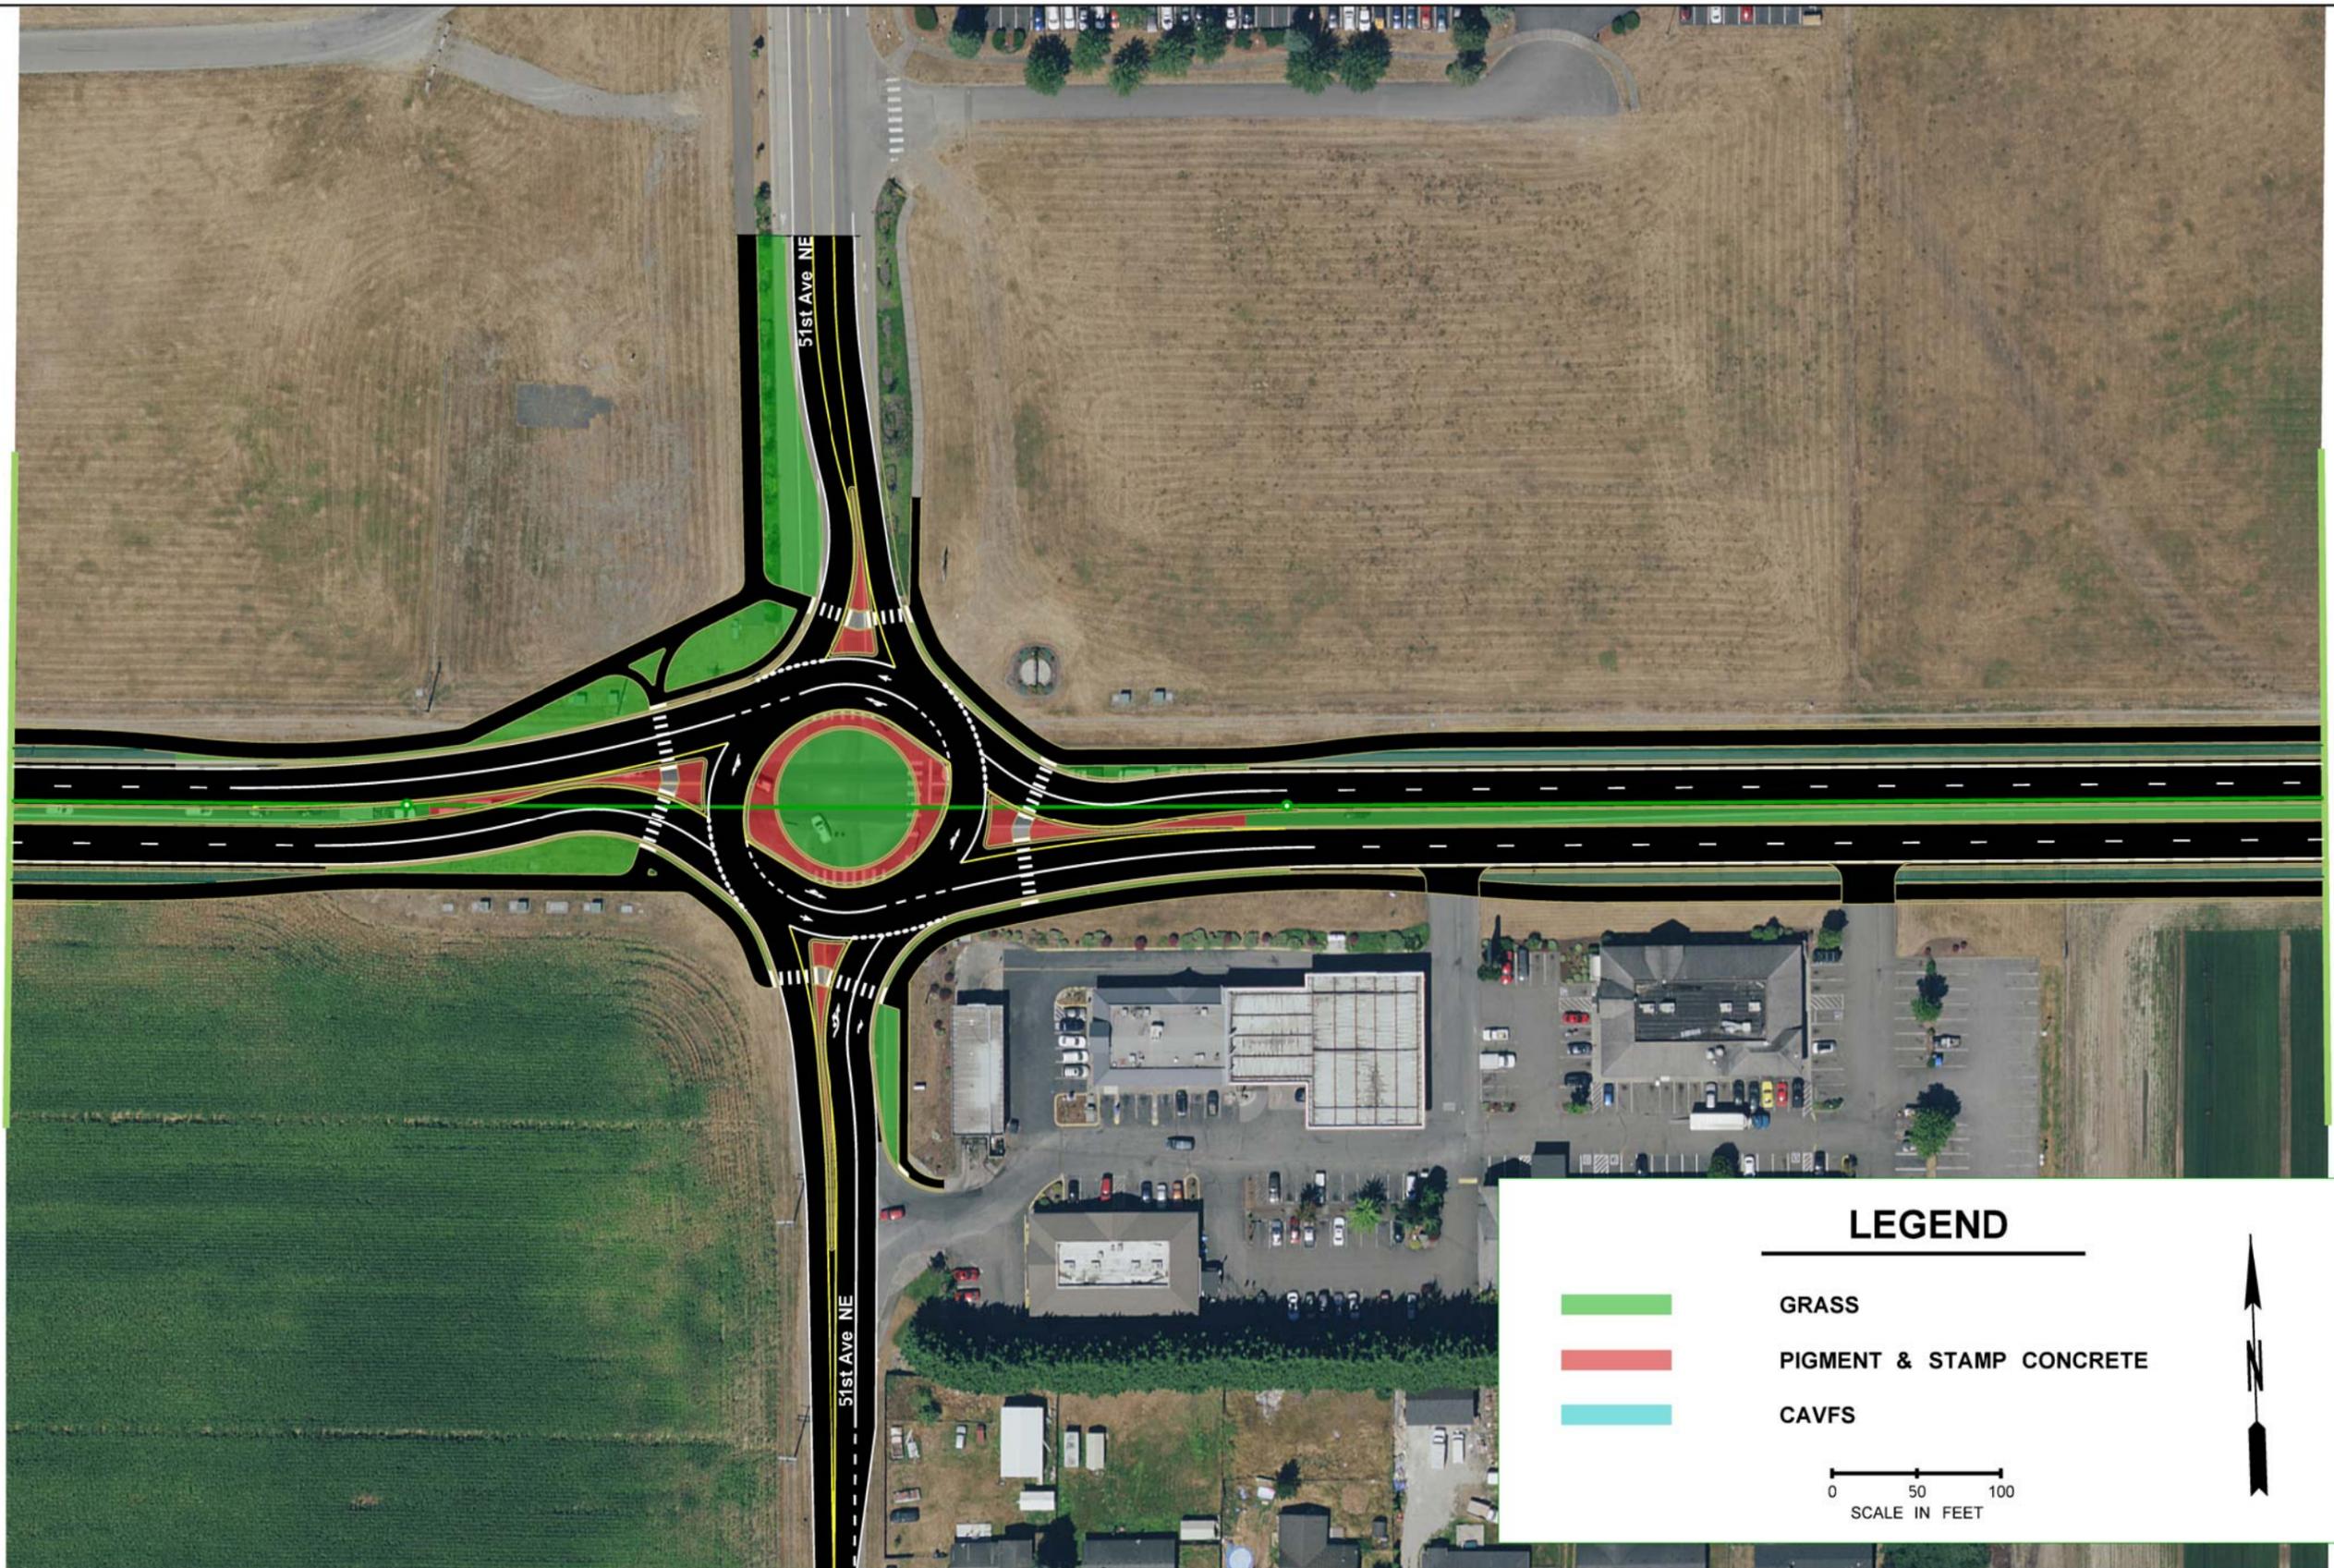

LEGEND

 GRASS
 PIGMENT & STAMP CONCRETE
 CAVFS


 0 50 100
 SCALE IN FEET

FILE NAME	T:\412334\XL6023 SR 531 43rd to 67th Widening 2019\EngDataDesignWorking\Li Working\Plan sheets\XL6023 PS AL 2020 11ft+2Shared(6-10-20)1.dgn				
TIME	10:09:29 AM	REGION NO.	10	STATE	WASH
DATE	7/29/2020	JOB NUMBER		FED.AID PROJ.NO.	
PLOTTED BY	lixi	CONTRACT NO.		LOCATION NO.	
DESIGNED BY		REVISION		DATE	BY
ENTERED BY					
CHECKED BY					
PROJ. ENGR.					
REGIONAL ADM.					

CONCEPTUAL

P.E. STAMP BOX DATE



SR 531
43RD AVE NE TO 67TH AVE NE
WIDENING

PREFERRED ALTERNATIVE

Plot 3
PLAN REF NO
PA3
SHEET
OF
SHEETS

MATCH LINE SHEET PA3 - SR531 119+00

MATCH LINE SHEET PA5 - SR531 132+75



LEGEND

	GRASS
	PIGMENT & STAMP CONCRETE
	CAVFS

SCALE IN FEET

FILE NAME T:\412334\XL6023 SR 531 43rd to 67th Widening 2019\EngDataDesignWorking\Li Working\Plan sheets\XL6023 PS_AL_2020_11ft+2Shared(6-10-20)1.dgn			
TIME	10:12:25 AM	REGION NO.	STATE
DATE	7/29/2020	10	WASH
PLOTTED BY	lixi	JOB NUMBER	
DESIGNED BY		CONTRACT NO.	LOCATION NO.
ENTERED BY			
CHECKED BY			
PROJ. ENGR.			
REGIONAL ADM.	REVISION	DATE	BY

CONCEPTUAL


P.E. STAMP BOX DATE



SR 531
43RD AVE NE TO 67TH AVE NE
WIDENING

PREFERRED ALTERNATIVE

Plot 4
PLAN REF NO
PA4
SHEET
OF
SHEETS

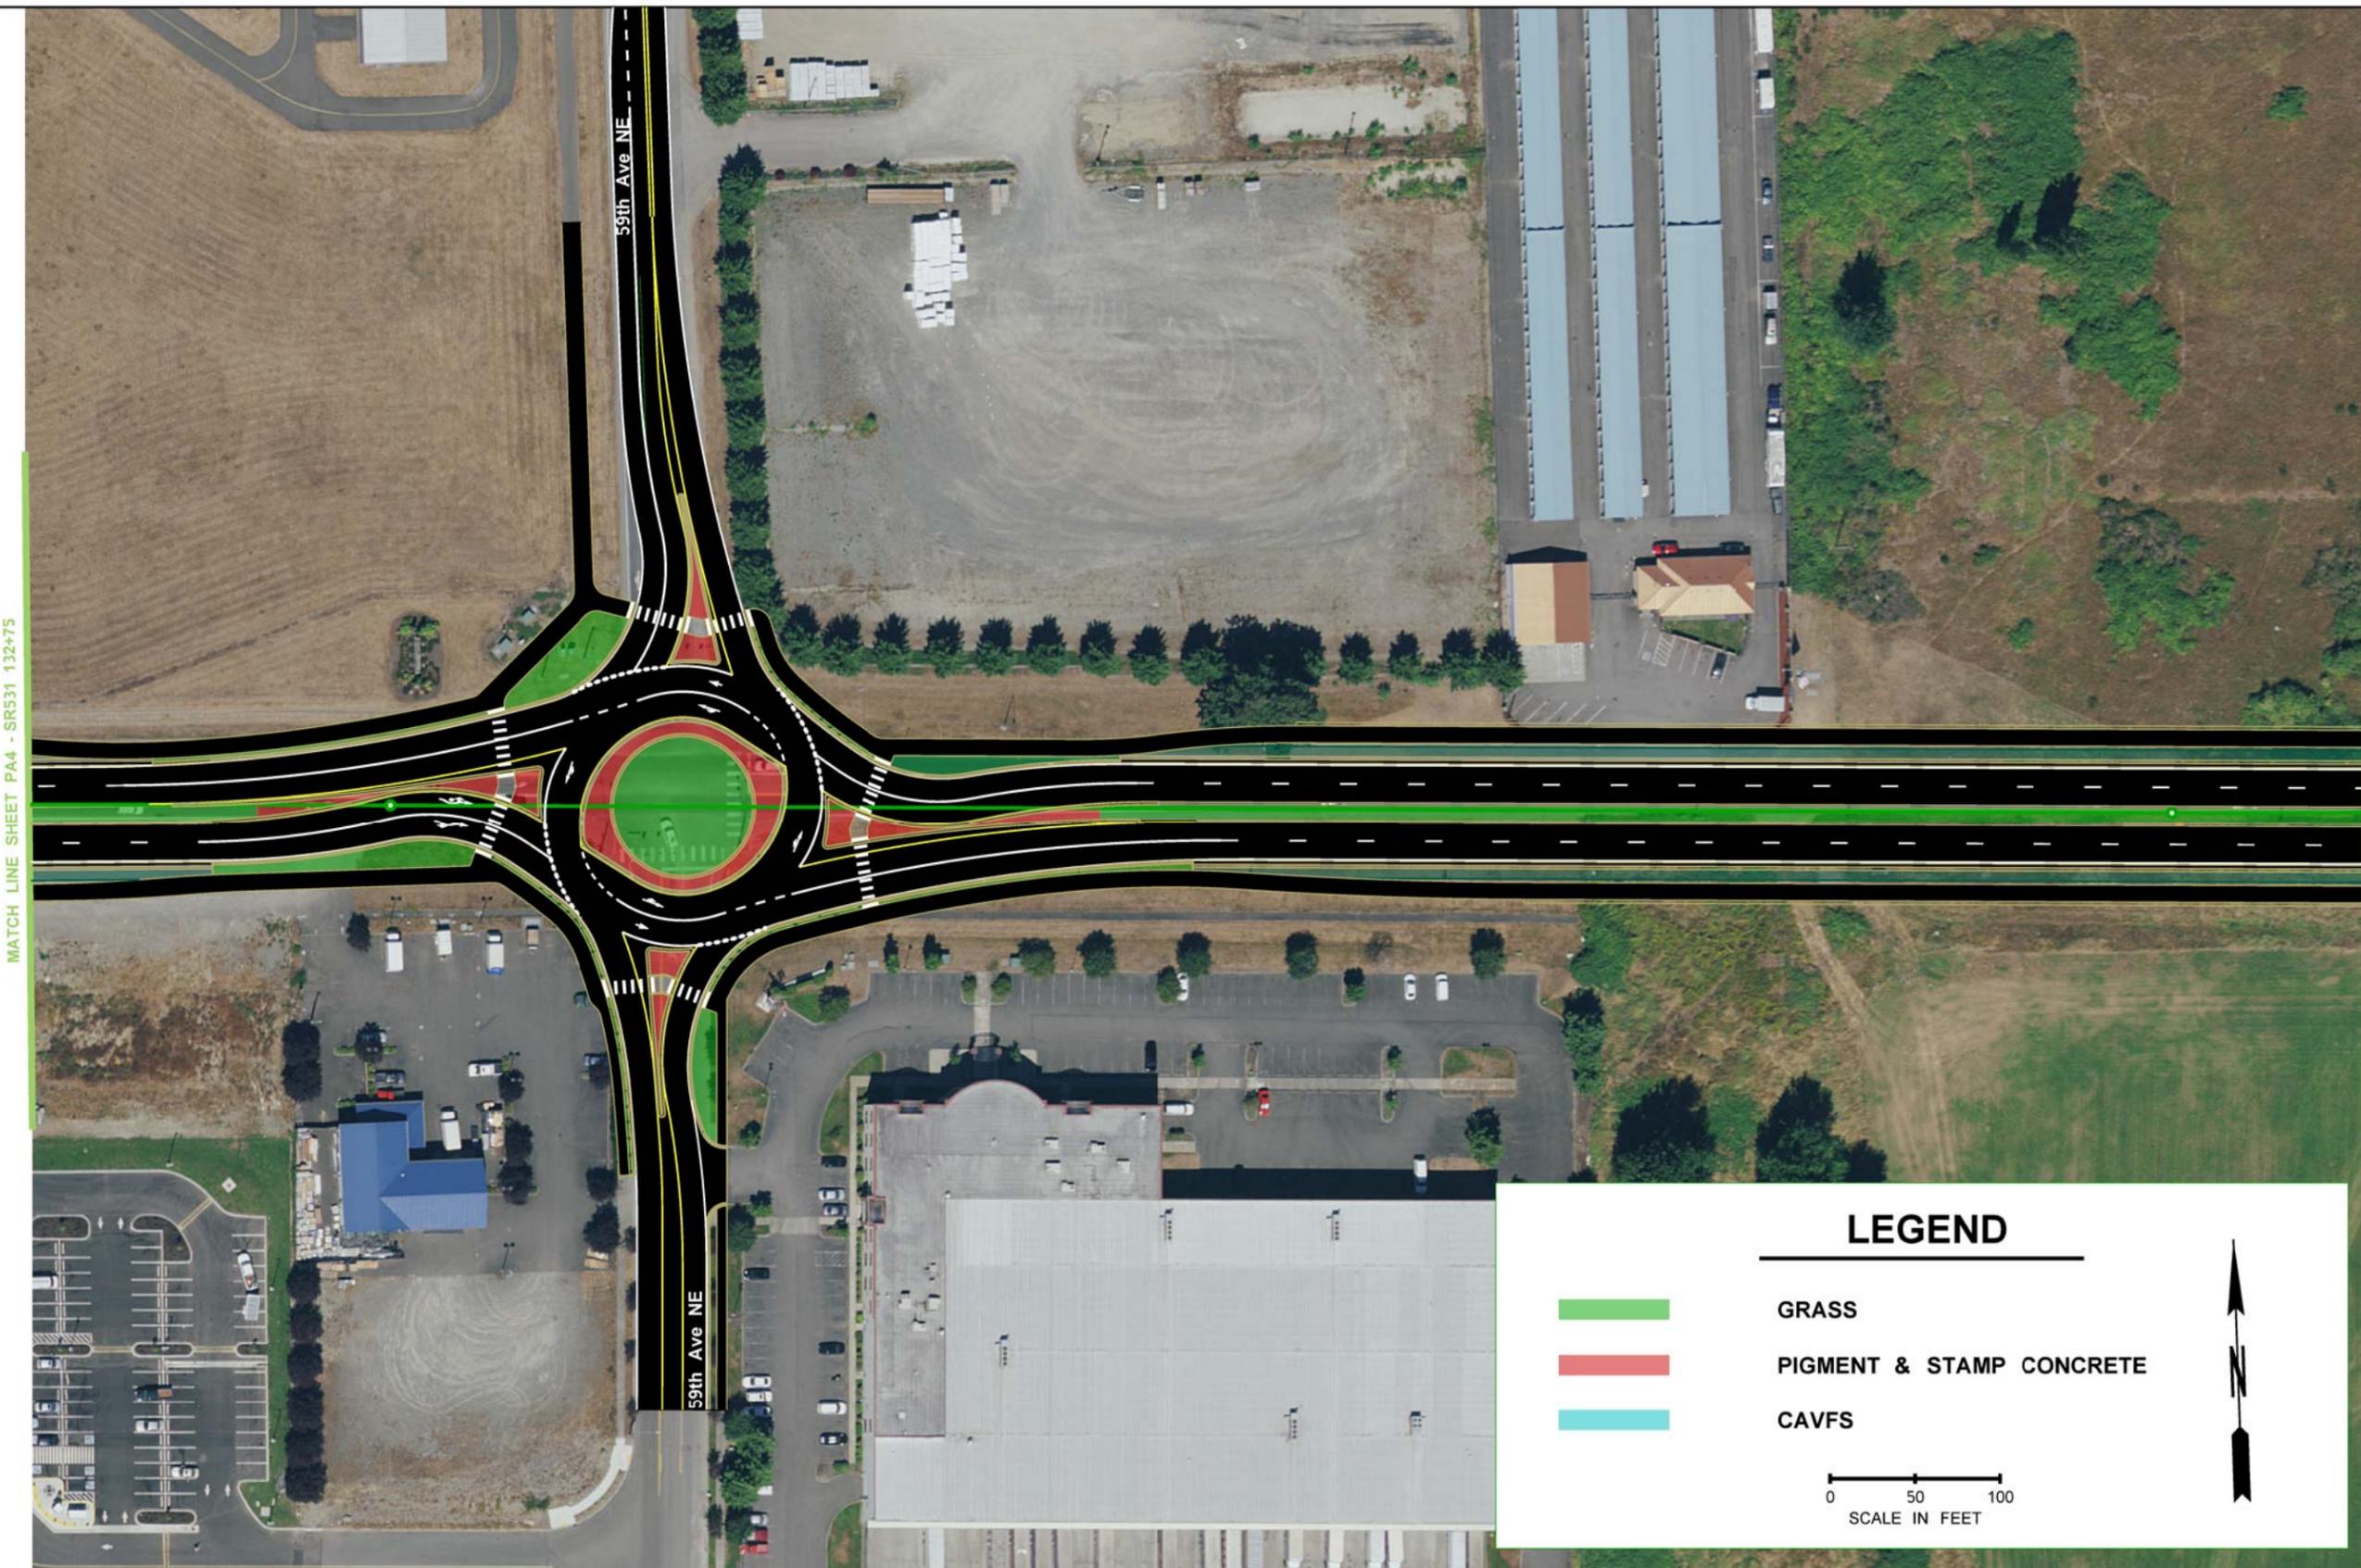

LEGEND

- GRASS
- PIGMENT & STAMP CONCRETE
- CAVFS

SCALE IN FEET

FILE NAME: T:\412334\XL6023 SR 531 43rd to 67th Widening 2019\EngDataDesignWorking\Li Working\Plan sheets\XL6023 PS_AL 2020 11ft+2Shared(6-10-20)1.dgn		REGION NO. STATE		FED.AID PROJ.NO.		CONCEPTUAL	<p>Washington State Department of Transportation</p>	SR 531 43RD AVE NE TO 67TH AVE NE WIDENING		Plot 5
TIME: 10:13:47 AM	DATE: 7/29/2020	10	WASH					PREFERRED ALTERNATIVE		PLAN REF NO PA5
PLOTTED BY: lixi	DESIGNED BY:	JOB NUMBER		LOCATION NO.					SHEET	
ENTERED BY:	CHECKED BY:	CONTRACT NO.							OF	
PROJ. ENGR.	REVISION	DATE	BY			P.E. STAMP BOX	DATE		SHEETS	

MATCH LINE SHEET PA5 - SR531 146+50

MATCH LINE SHEET PA7 - SR531 160+25



LEGEND

	GRASS
	PIGMENT & STAMP CONCRETE
	CAVFS

SCALE IN FEET

FILE NAME T:\412334\XL6023 SR 531 43rd to 67th Widening 2019\EngDataDesign\Working\Li Working\Plan sheets\XL6023_PS_AL_2020_11ft*2\Shared(6-10-20)1.dgn			
TIME	10:15:34 AM	REGION NO.	STATE
DATE	7/29/2020	10	WASH
PLOTTED BY	lixi	JOB NUMBER	
DESIGNED BY		CONTRACT NO.	LOCATION NO.
ENTERED BY			
CHECKED BY			
PROJ. ENGR.			
REGIONAL ADM.	REVISION	DATE	BY

CONCEPTUAL


P.E. STAMP BOX DATE

Washington State
Department of Transportation


SR 531
43RD AVE NE TO 67TH AVE NE
WIDENING

PREFERRED ALTERNATIVE

Plot 6
PLAN REF NO PA6
SHEET OF SHEETS

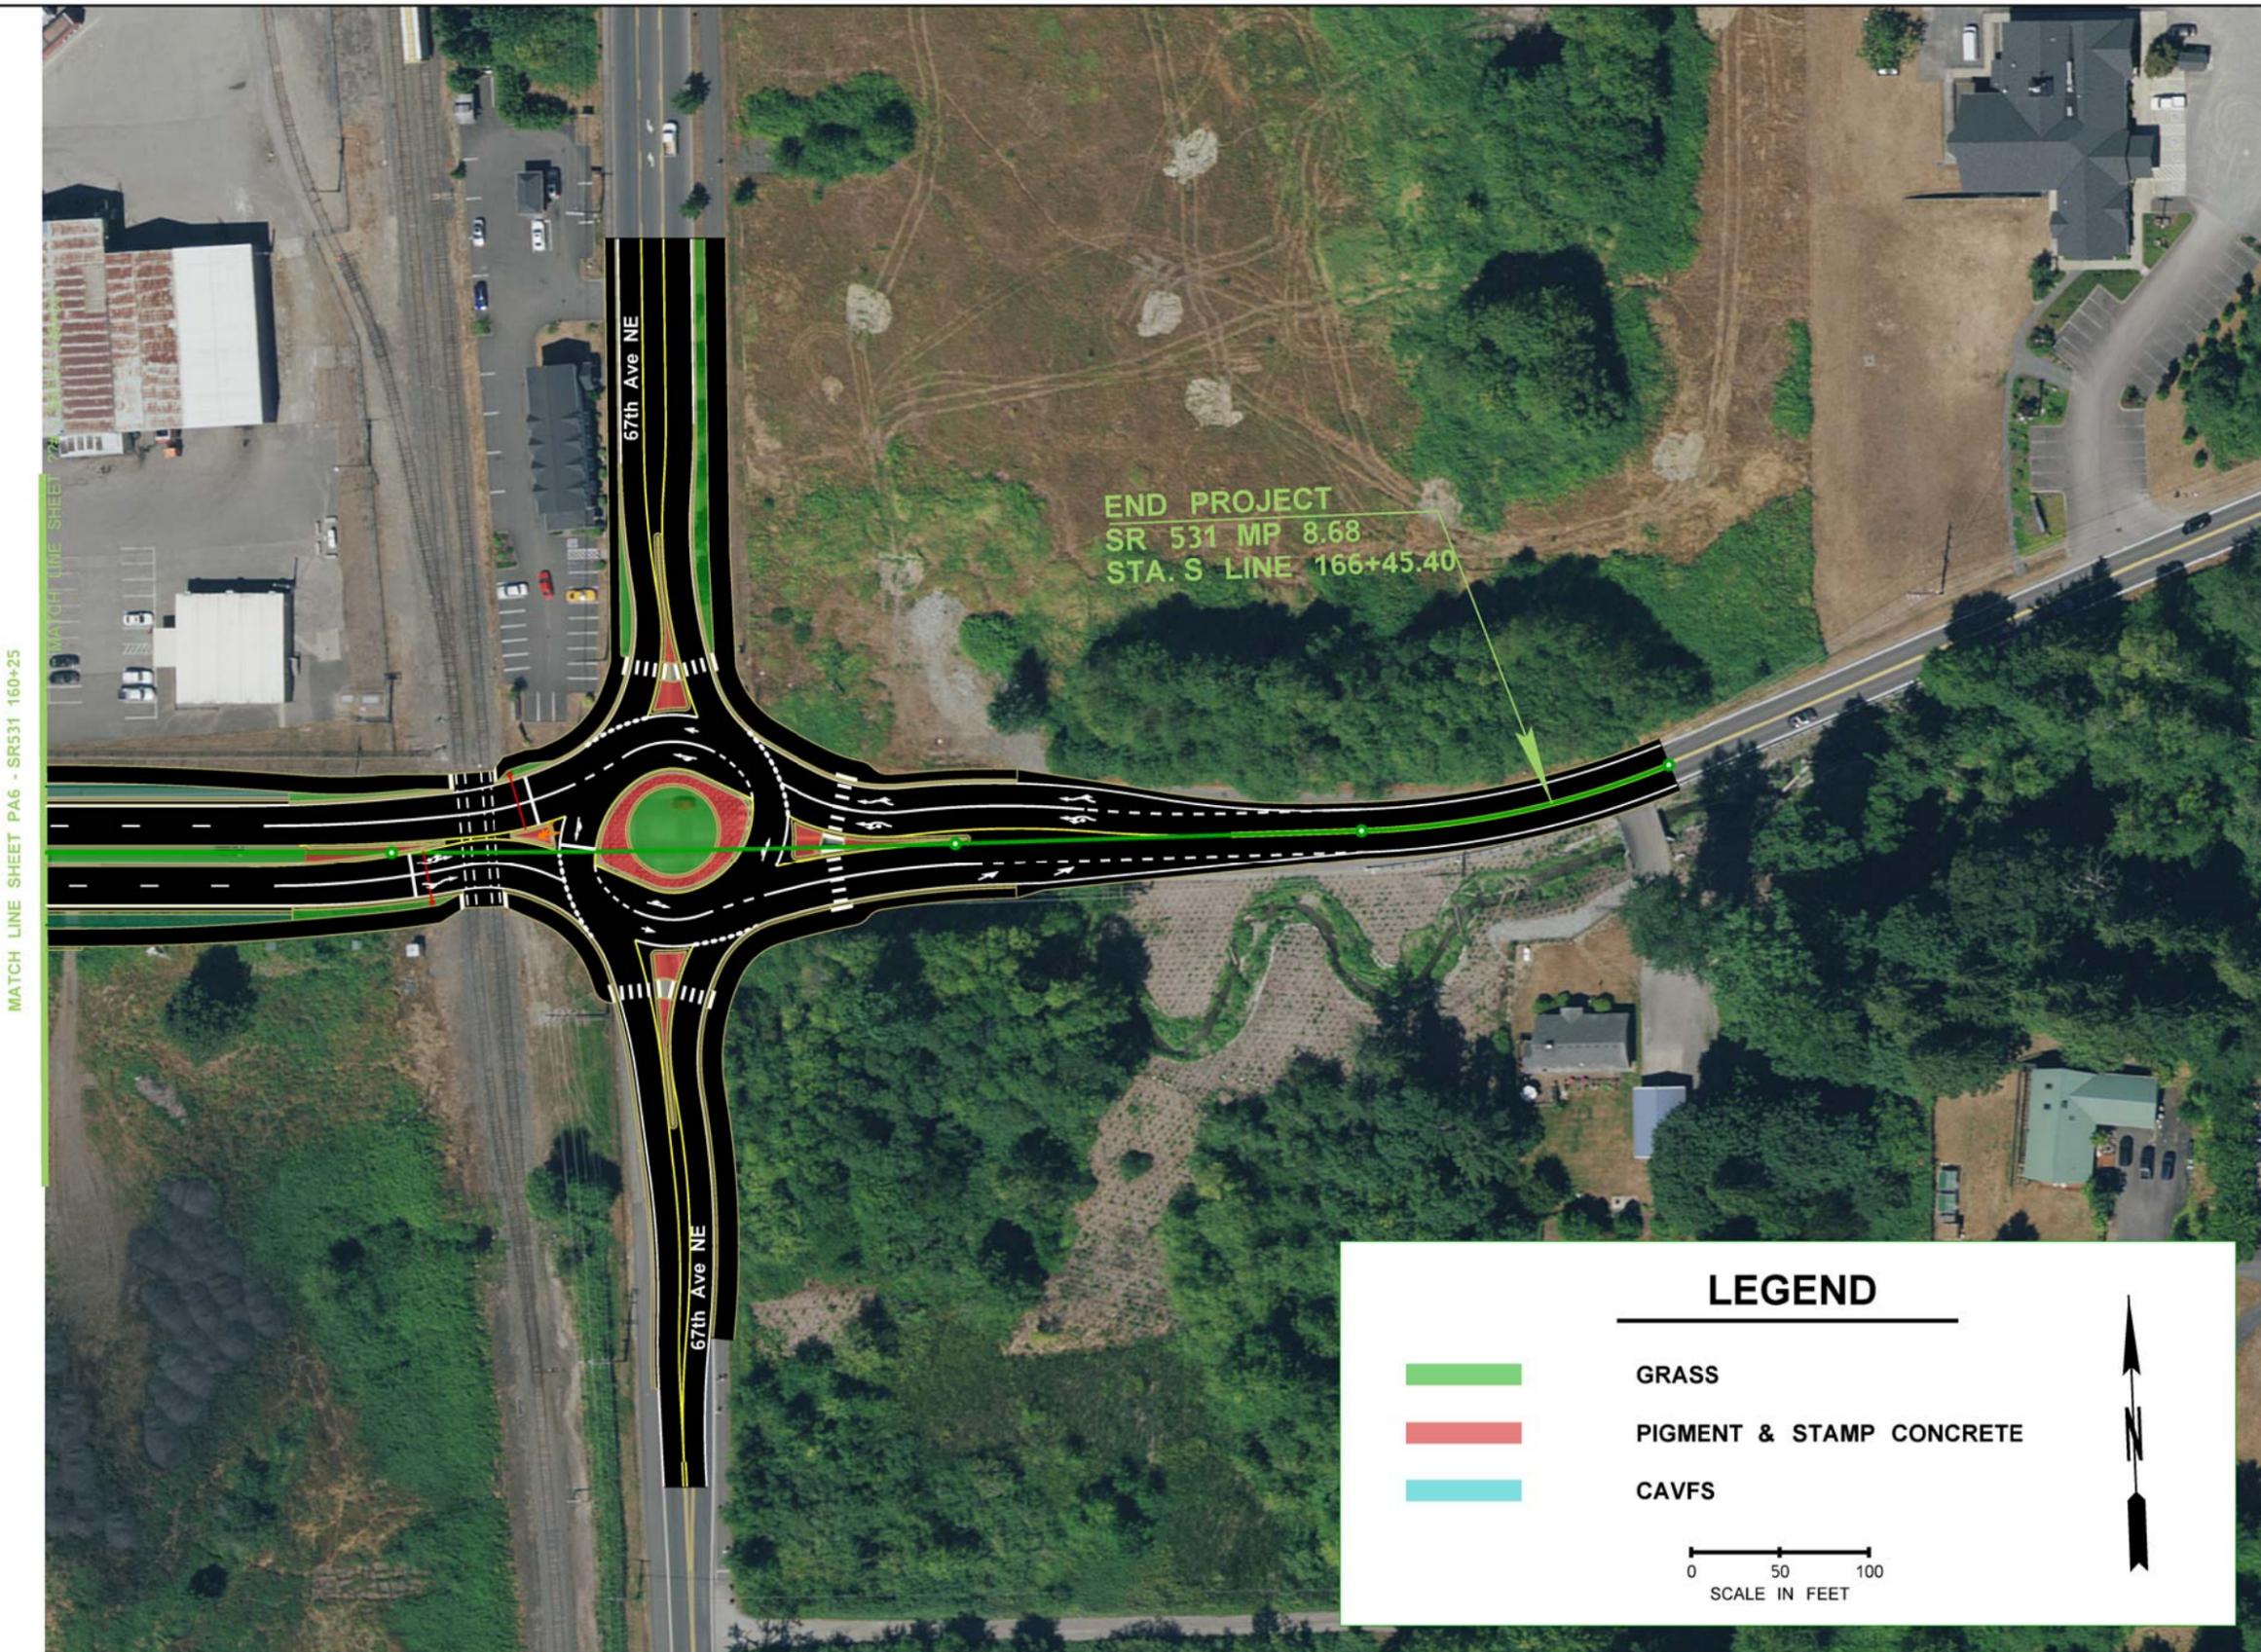

LEGEND

 	GRASS
	PIGMENT & STAMP CONCRETE
	CAVFS

0 50 100
SCALE IN FEET



FILE NAME		T:\412334\XL6023 SR 531 43rd to 67th Widening 2019\EngDataDesignWorking\Li Working\Plan sheets\XL6023 PS_AL_2020_11ft*2Shared(6-10-20)1.dgn	
TIME	10:17:21 AM	REGION NO.	STATE
DATE	7/29/2020	10	WASH
PLOTTED BY	lixi	JOB NUMBER	
DESIGNED BY		CONTRACT NO.	LOCATION NO.
ENTERED BY			
CHECKED BY			
PROJ. ENGR.			
REGIONAL ADM.			
	REVISION	DATE	BY

CONCEPTUAL

DATE _____
P.E. STAMP BOX

DATE _____
P.E. STAMP BOX



SR 531
43RD AVE NE TO 67TH AVE NE
WIDENING

PREFERRED ALTERNATIVE

Plot 7
PLAN REF NO
PA7
SHEET
OF
SHEETS