



B  
168,494 S.F.

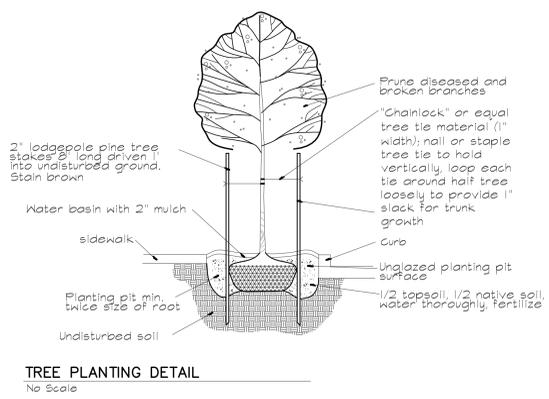

**TREE PLANTING DETAIL**  
No Scale

**Note:**  
1. Installation includes removal of stakes one year after installation.  
2. Adjust tree ties during establishment to allow for growth.

SYMBOL	BOTANICAL / COMMON	QUANTITY	SIZE	CONDITION
	Liquidambar sty. 'Slender silhouette' / 36 Slender Silhouette sweetgum	36	2" cal.	B&B
	Lonicera pileata / Privet Honeysuckle	2	gallon	Full & bushy
	Osmanthus 'Goshida' / Golden Hinoki Cypress	2	gallon	Full & bushy
	Viburnum Davidii / David Viburnum	2	gallon	Full & bushy
	Buxus m. 'Winter Gem' / Winter Gem Boxwood	2	gallon	Full & bushy
	Hydroseeded fine lawn - 80% perennial ryegrass, 20% fine fescue			

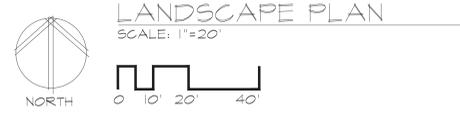



**LANDSCAPE PLAN**  
SCALE: 1"=20'




**MAIN STREET DESIGN**  
LANDSCAPE ARCHITECTURE  
9402 Tidal Court  
Bainbridge Is., WA 98110 (206) 842-7886

LANDSCAPE PLAN  
 LANCE MUELLER & ASSOCIATES  
 130 LAKESIDE • SUITE 250 • SEATTLE, WA 98122 • (206) 325-2553  
 A R C H I T E C T S I A  
 Proposed Building B for  
**Smartcap**  
 Arlington Airport Industrial Park  
 Arlington, Washington  
 sheet  
 LANDSCAPE PLAN  
 L-1

18-063  
 18 no.  
 4/12/22  
 PERMIT APPLICATION SET 4/12/22

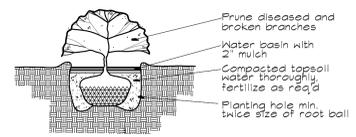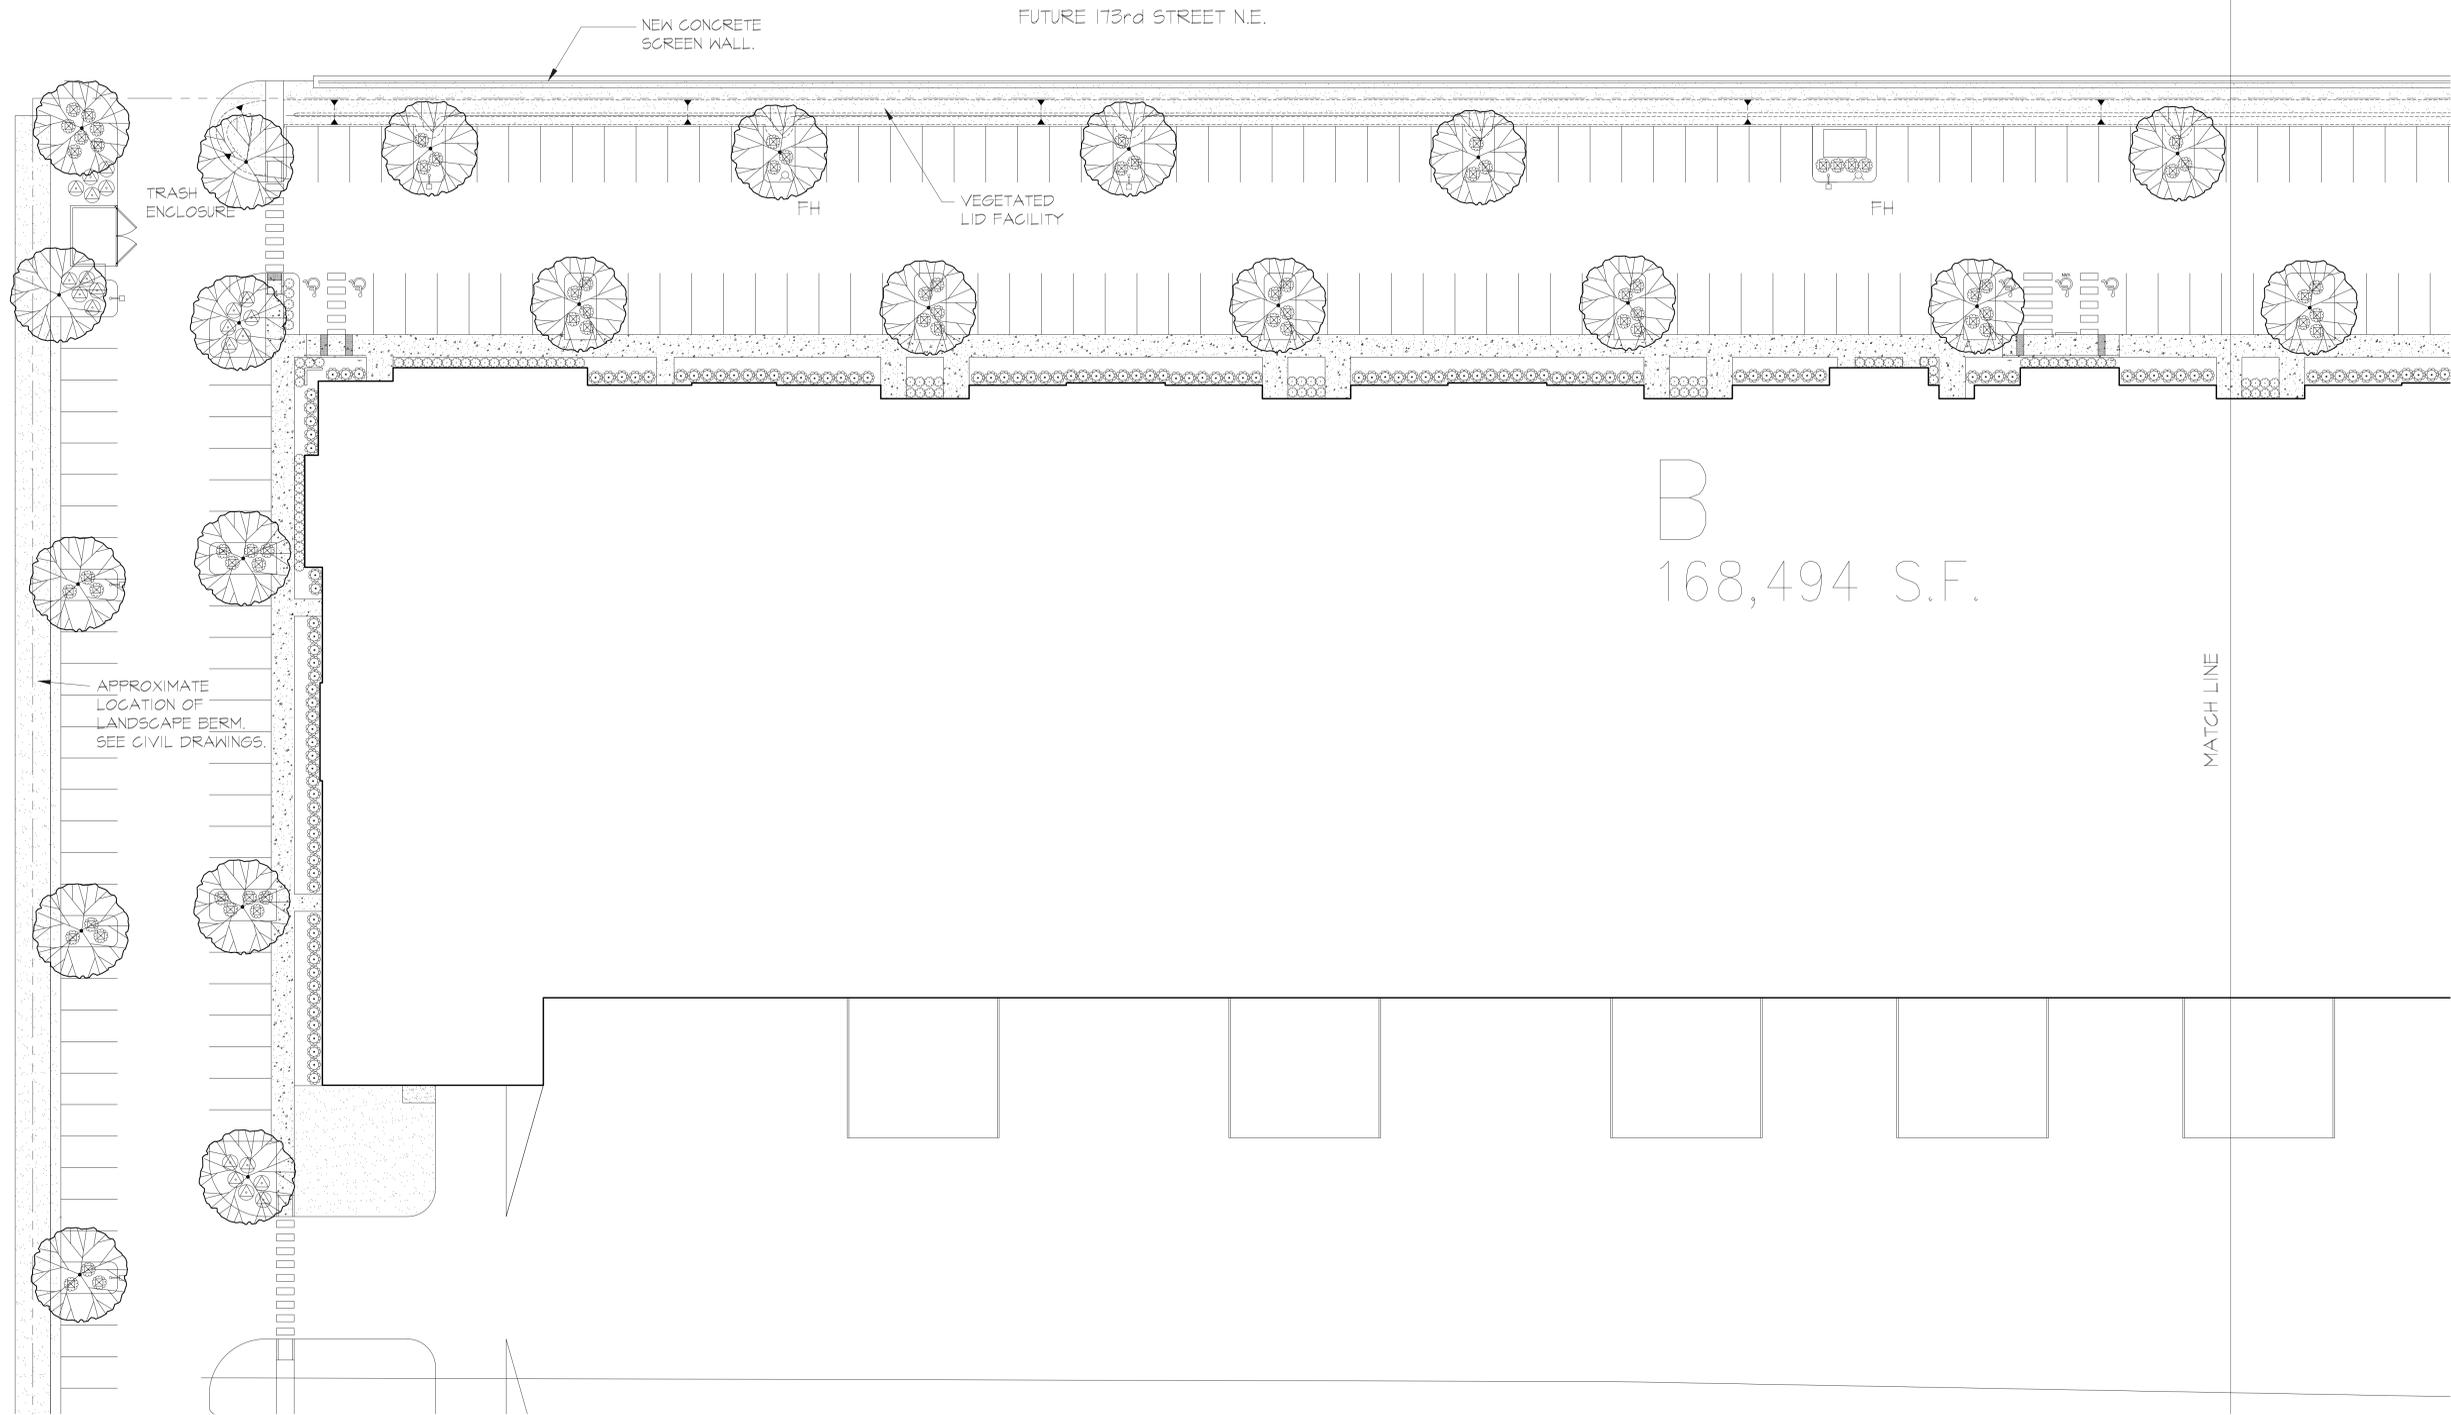


SHRUB PLANTING DETAIL  
No Scale

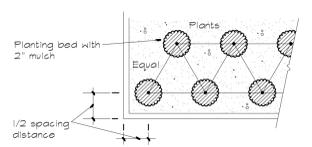

GROUND COVER SPACING DETAIL  
No Scale- Triangular Spacing

NOTES

1. Subgrades, including berms, to within 1/10th foot provided by General Contractor unless otherwise noted.
2. Subgrade shall be scarified or rototilled if conditions require.
3. 4" depth 3-way topsoil or equal in all planting areas.
4. 2" depth fine grade bark mulch in all planting beds.
5. All plant material shall be healthy, full and conform to USA standard nursery stock, latest edition.
6. Plant material or size or kind not available may be substituted only with approval of Landscape Architect or Owner.
7. All mass plantings shall have triangular spacing.
8. All tree pits shall be inspected to insure proper drainage.
9. Positive drainage shall be maintained. Mound planting areas minimum 6".
10. Landscape Contractor shall maintain site until final inspection and acceptance by owner.

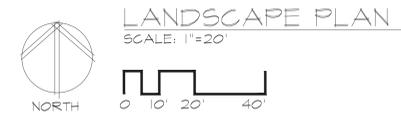

**MAIN STREET DESIGN**  
LANDSCAPE ARCHITECTURE  
9402 Tidal Court  
Bainbridge Is., WA 98110 (206) 842-7886

Proposed Building B for  
**Smartcap**  
Arlington Airport Industrial Park  
Arlington, Washington

LANDSCAPE PLAN  
LANE MUELLER & ASSOCIATES  
ARCHITECTS  
130 LAKEVIEW • SUITE 250 • SEATTLE, WA 98122 • (206) 325-2553

sheet  
LANDSCAPE PLAN  
**L-2**

19-003  
Project No.  
4/12/22  
Date  
PERMIT APPLICATION SET 4/12/22