

Mar 20, 2020 - 2:23pm enrrouteledge X:\Wilmington, City of\Projects\20160091 - 204th Street Roundabout\CADD\01 - Ref\20160091-PROP.dwg Layout Name: Oval Alternative

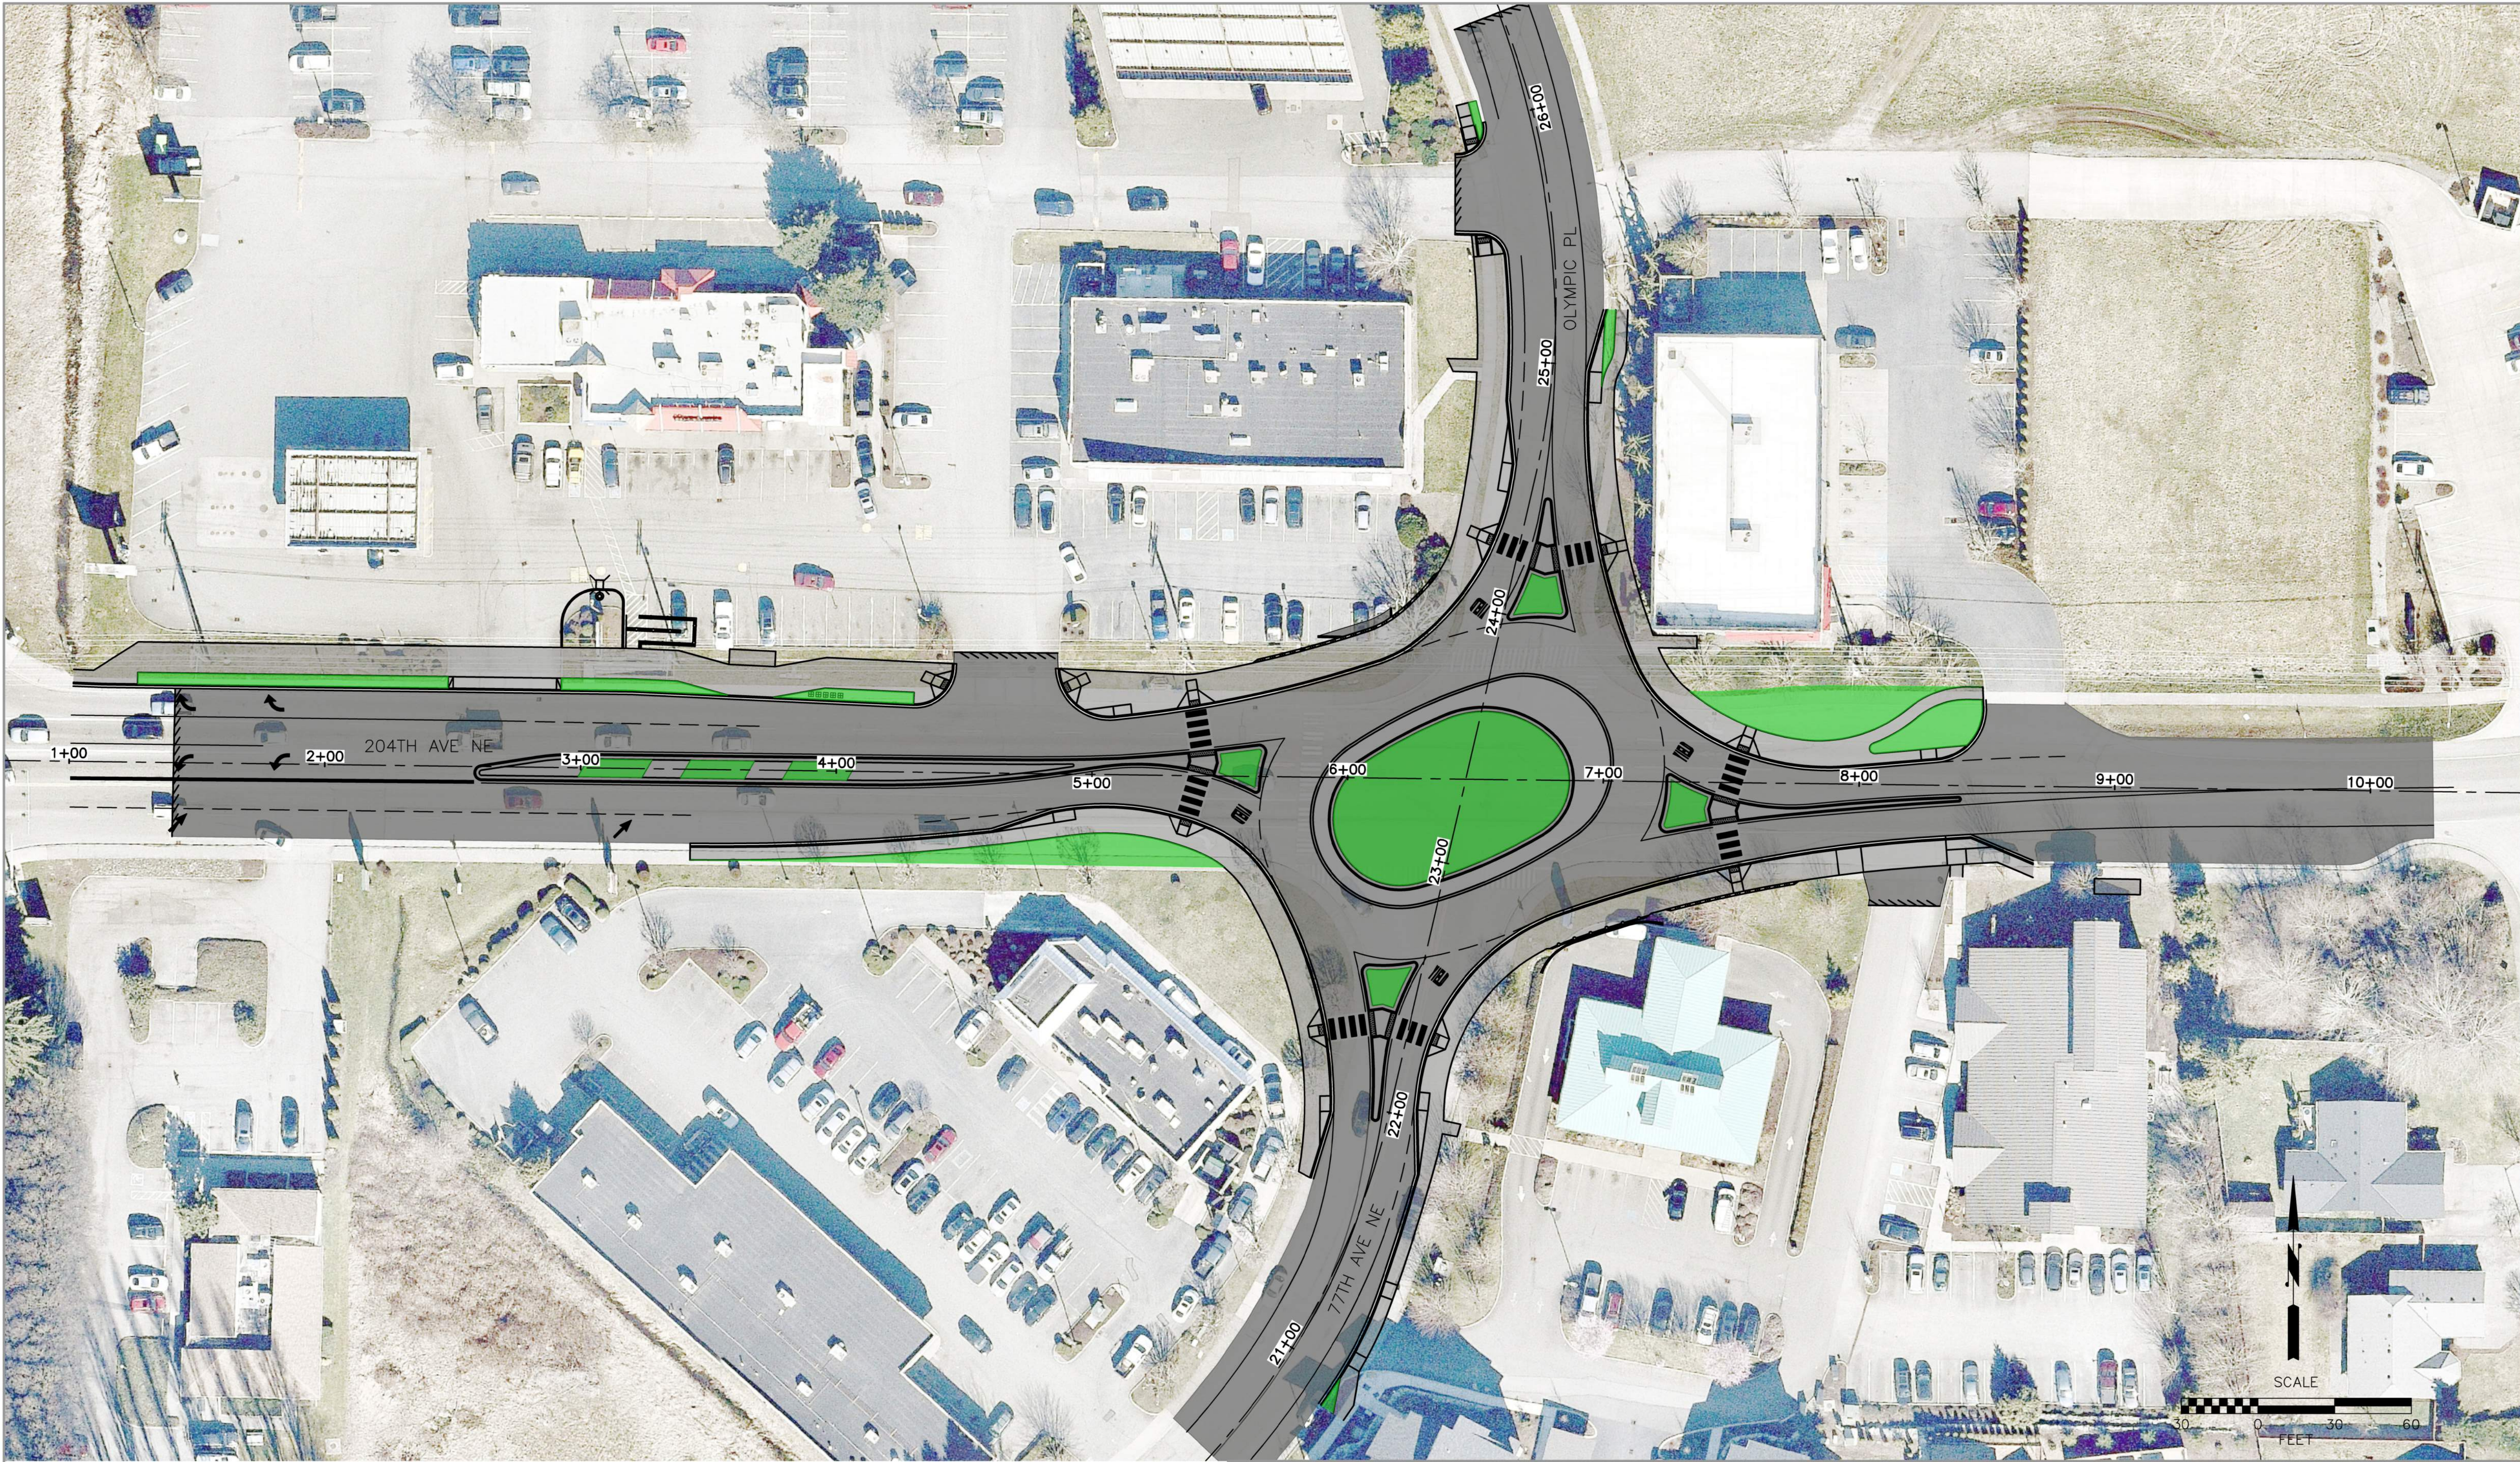
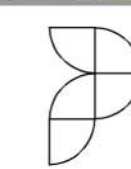


EXHIBIT DRAWING
FOR INFORMATIONAL
PURPOSES ONLY

 **PERTEET**
2707 COLBY AVENUE, SUITE 900
EVERETT, WA 98201
425.252.7700 | 800.615.9900

CITY OF ARLINGTON
204TH ST ROUNDABOUT

PROJECT NO. 20160091
MARCH 20, 2020