

L-1
OF 3

1031 185TH AVE NE
SNOHOMISH, WA 98290
TEL: 425.346.1905



KRYSTAL LOWE
LICENCE NO. 1206

**STEWART TOWNHOMES
606 E HIGHLAND DR
ARLINGTON, WA 98223
PARCELS: 31051100401700 &
3051100401701**

APPLICANT:




LAND PRO GROUP
10515 20TH ST SE, SUITE #202
LAKE STEVENS, WA 98258
CONTACT: RYAN LARSEN
(360) 631-1820


ODG PROJECT #: 21-395
DRAWN BY: KL
CHECKED BY: KL

NOVEMBER 5, 2021

L-2
OF 3

<u>DECIDUOUS TREES</u>	<u>QTY</u>	<u>BOTANICAL NAME</u>	<u>COMMON NAME</u>	<u>SIZE</u>	<u>CONTAINER</u>	<u>SPACING</u>
	10	Amelanchier x grandiflora 'Autumn Brilliance'	Autumn Brilliance Apple Serviceberry	2" Cal. Branched at 8' Min.	B&B	30' O.C.
	5	Fraxinus excelsior 'Globosa'	Globehead European Ash	2" Cal. Branched at 8' Min.	B&B	30' O.C.
	4	Prunus cerasifera 'Thundercloud'	Thundercloud Purple-leaf Plum	2" Cal. Branched at 8' Min.	B&B	30' O.C.
<u>EVERGREEN TREES</u>	<u>QTY</u>	<u>BOTANICAL NAME</u>	<u>COMMON NAME</u>	<u>SIZE</u>	<u>CONTAINER</u>	<u>SPACING</u>
	3	Chamaecyparis nootkatensis 'Pendula'	Weeping Nootka Cypress	6' Ht.	B&B	SPACING AS SHOWN
	3	Pinus flexilis 'Vanderwolf's Pyramid'	Vanderwolf's Pyramid Limber Pine	6' Ht.	B&B	SPACING AS SHOWN
	10	Thuja occidentalis 'Smaragd'	Emerald Green Arborvitae	6' Ht.	B&B	4' O.C.
<u>NATIVE TREES</u>	<u>QTY</u>	<u>BOTANICAL NAME</u>	<u>COMMON NAME</u>	<u>SIZE</u>	<u>CONTAINER</u>	<u>SPACING</u>
	12	Acer circinatum	Vine Maple	4'-6' ht	B&B	SPACING AS SHOWN
	13	Thuja plicata 'Excelsa'	Excelsa Western Red Cedar	6' Ht.	B&B	SPACING AS SHOWN
<u>STREET TREES</u>	<u>QTY</u>	<u>BOTANICAL NAME</u>	<u>COMMON NAME</u>	<u>SIZE</u>	<u>CONTAINER</u>	<u>SPACING</u>
	10	Acer platanoides 'Crimson Sentry'	Crimson Sentry Norway Maple	2" Cal. Branched at 8' Min.	B&B	30' O.C.

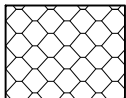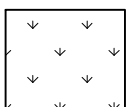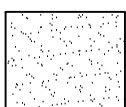SHRUBS	QTY	BOTANICAL NAME	COMMON NAME	SIZE	CONTAINER	SPACING
	11	Nandina domestica `Gulf Stream` TM	Gulf Stream Heavenly Bamboo	2 gal.	Pot	3` O.C.
	8	Prunus laurocerasus `Otto Luyken`	Otto Luyken Laurel	2 gal.	Pot	4` O.C.
GROUND COVERS	QTY	BOTANICAL NAME	COMMON NAME	SIZE	CONTAINER	SPACING
	5	Erica carnea `Springwood White`	White Spring Winter Heath	1 gal.	Pot	24` O.C.
	3,468 sf	Turf Hydroseed	Drought Tolerant Pacific Northwest Blend	---		
SITE WORK	QTY	BOTANICAL NAME	COMMON NAME	SIZE	CONTAINER	SPACING
	1,099 sf	5/8" GRAVEL		---		
	529 sf	PLAY CHIPS		---		


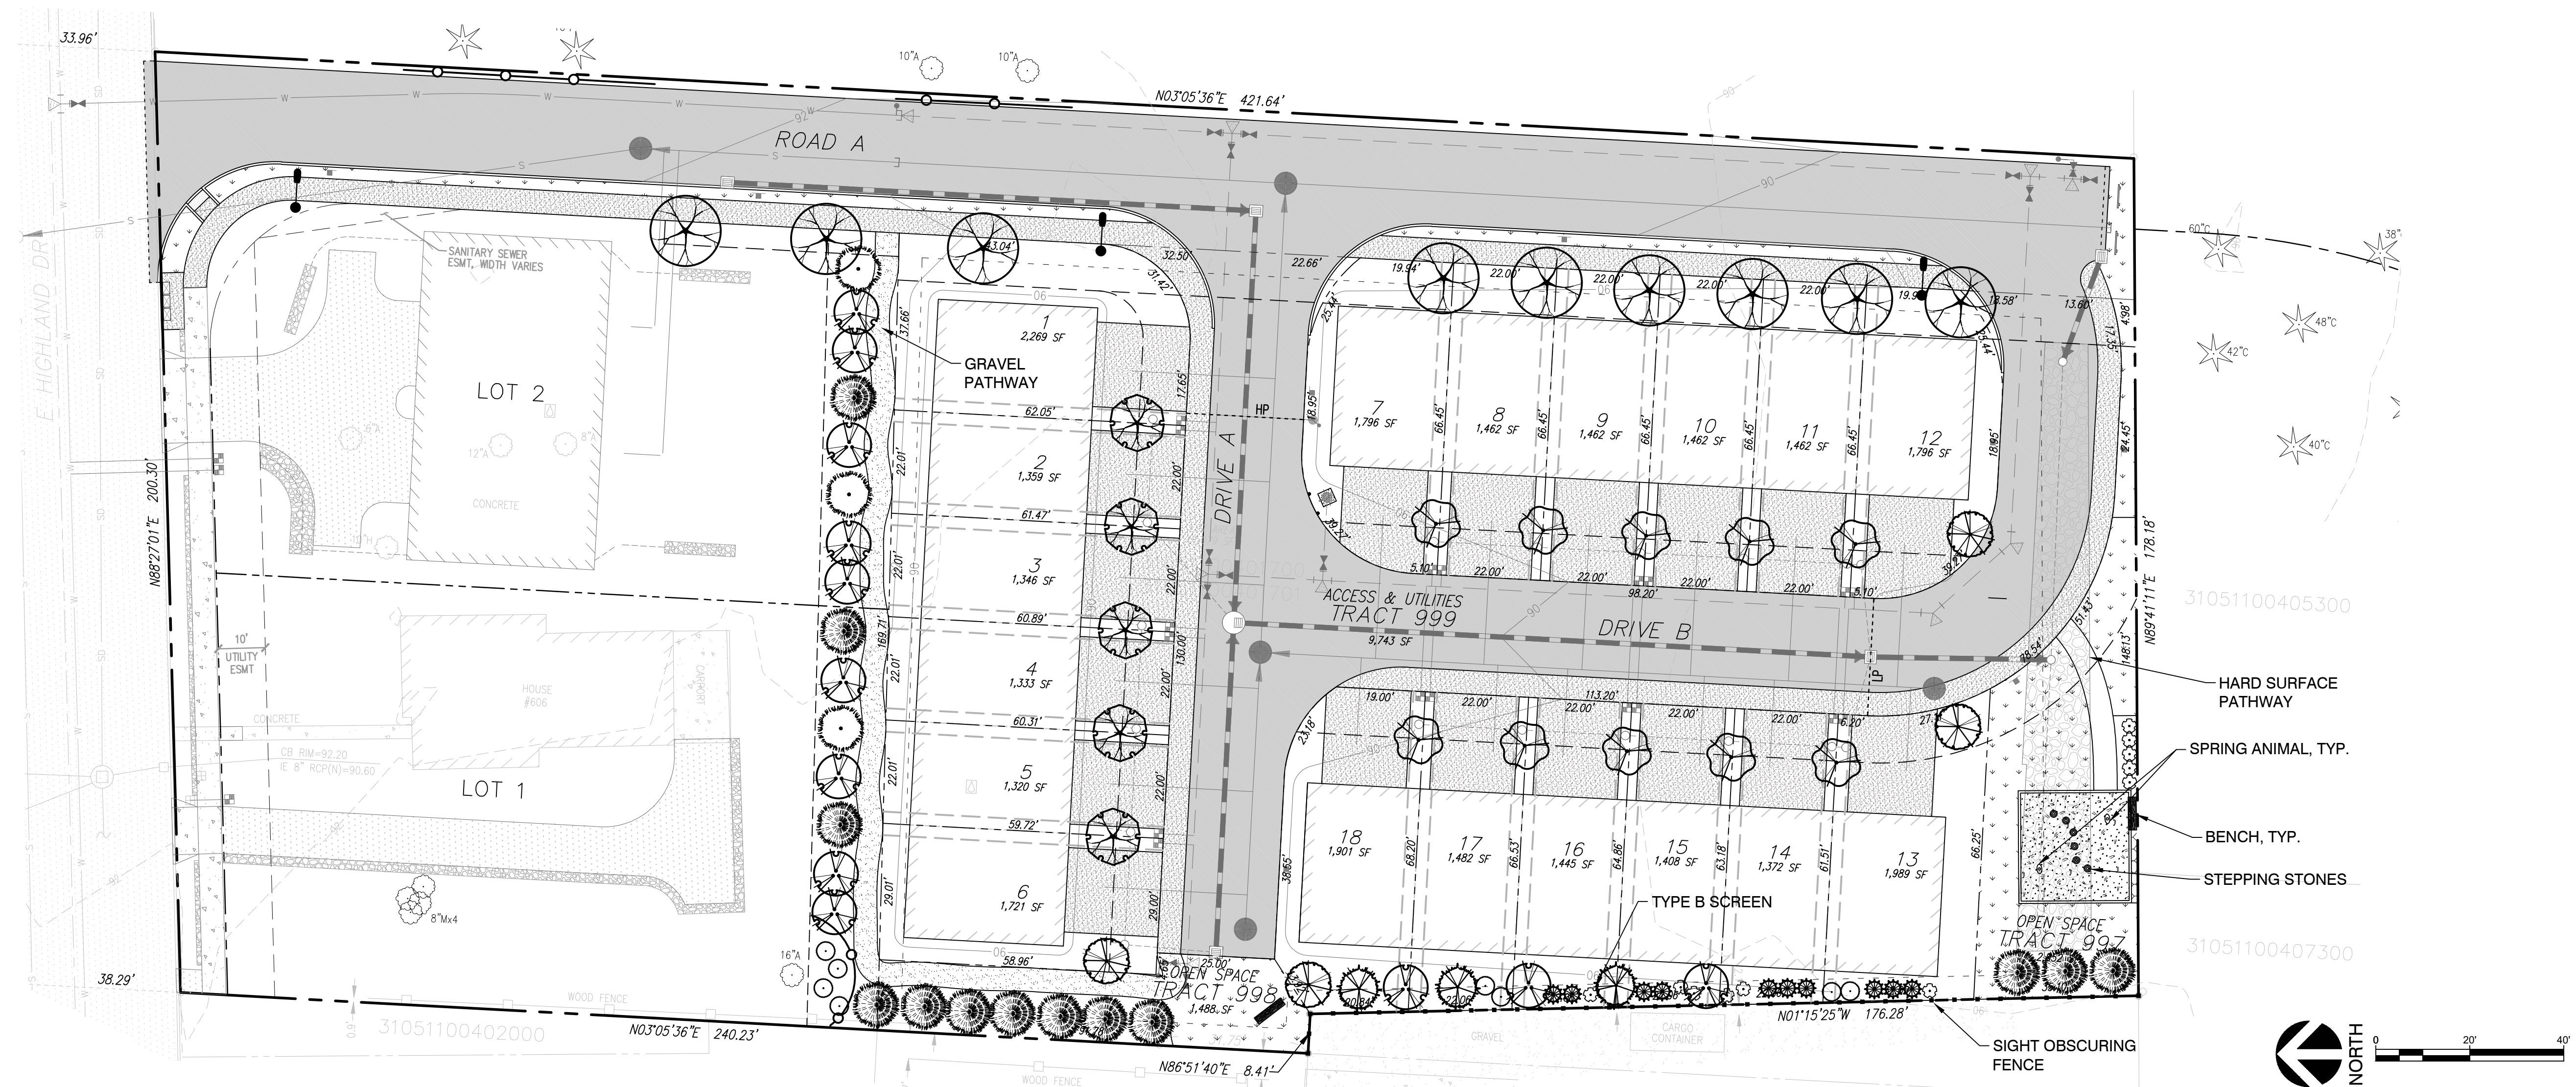





APPROVED BY	L. OLIVE
DATE	07/31/2006
REF STD SPEC	

DEPARTMENT OF PUBLIC WORKS
STANDARD DETAILS
PLANTING STRIP BEHIND
SIDEWALK

STANDARD DETAIL
NUMBER
R-270

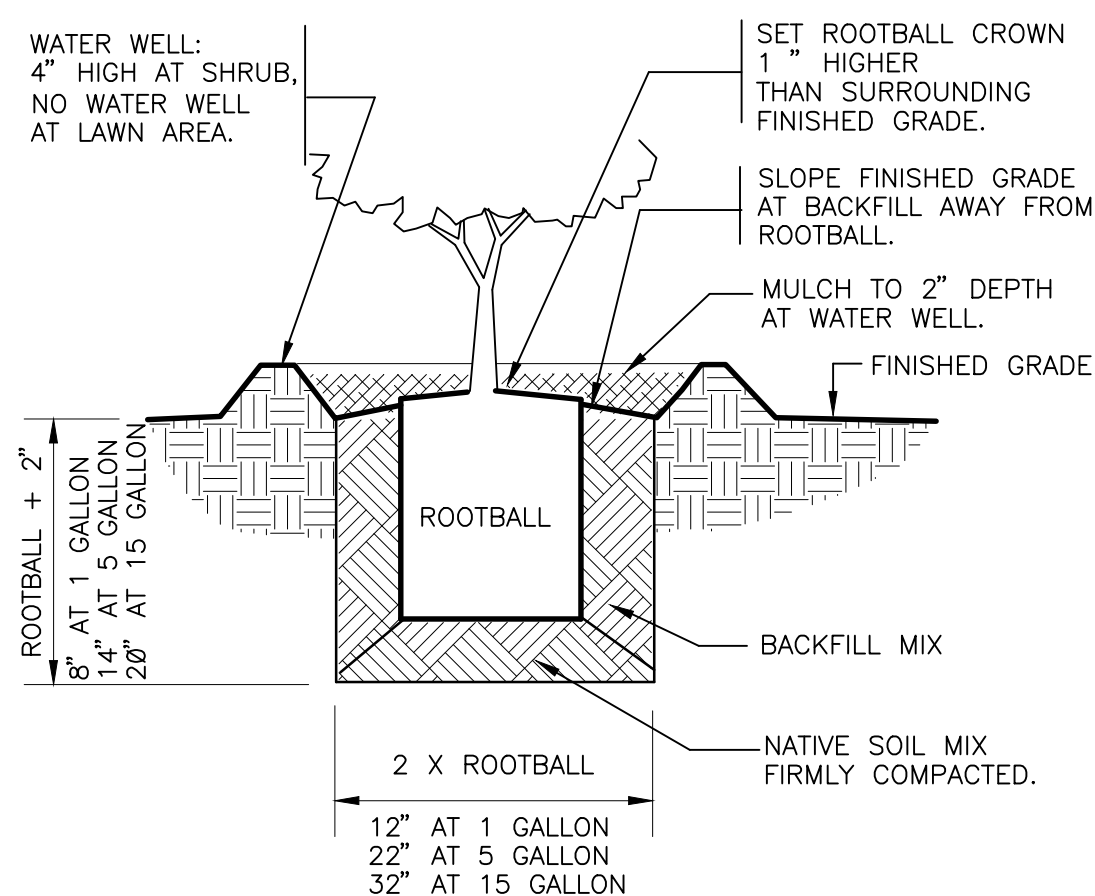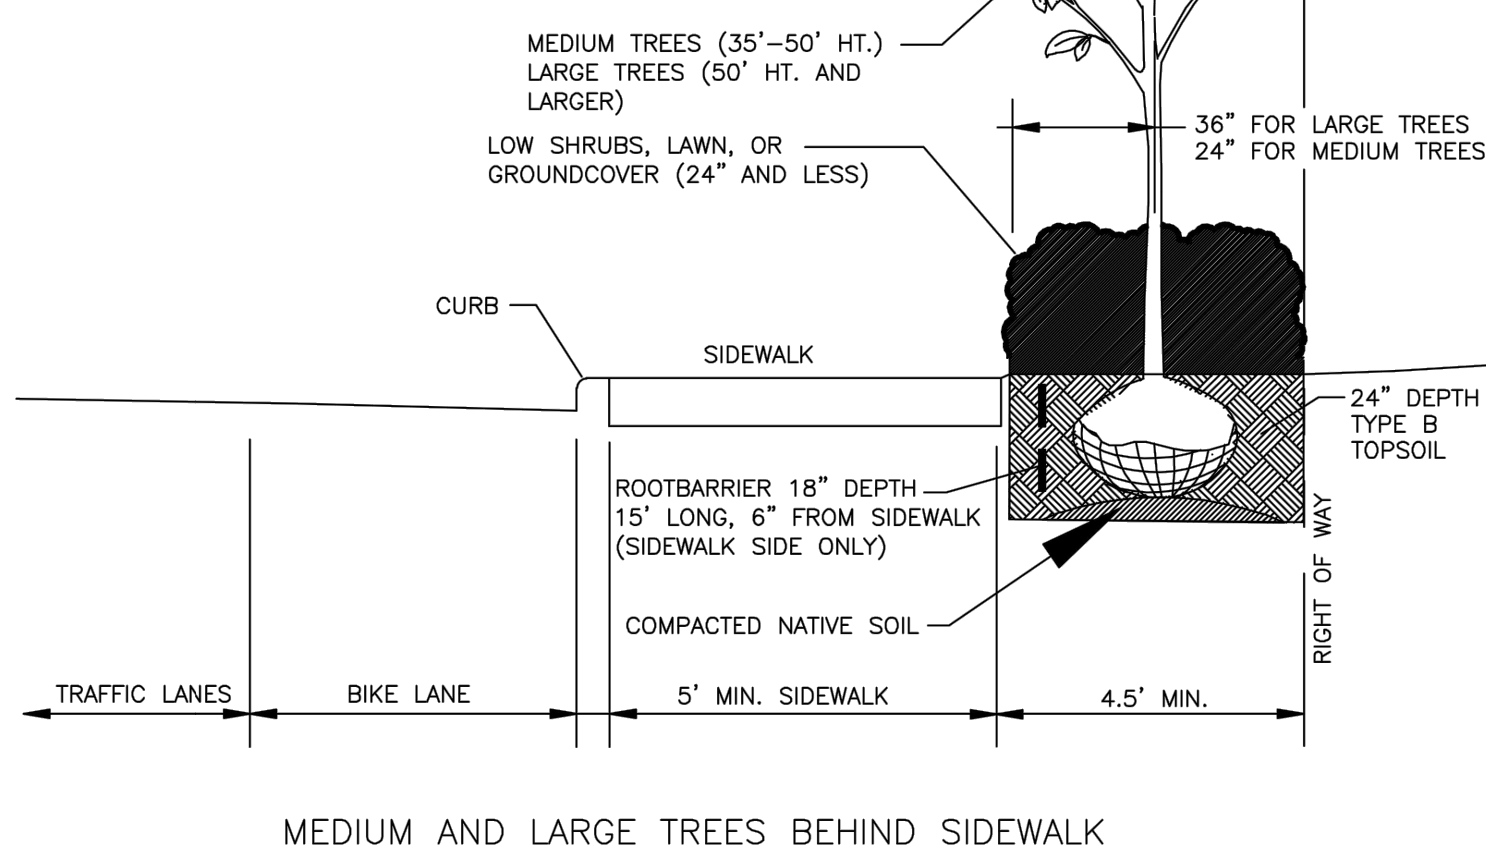

 SHRUB PLANTING

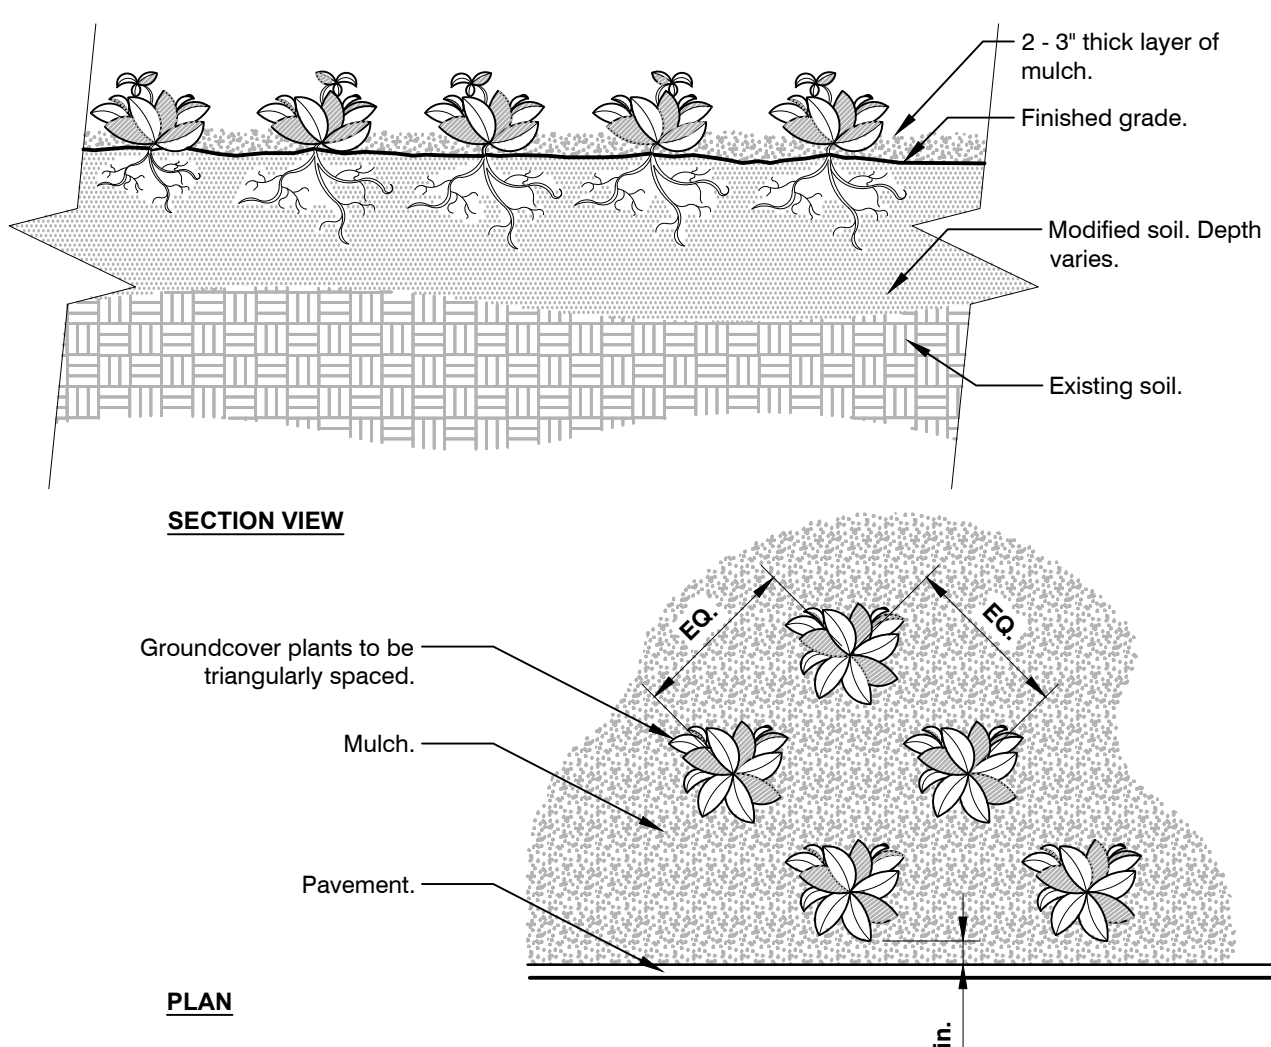
$$1'' = 1'-0'$$


Notes:

- 1- See planting legend for groundcover species, size, and spacing dimension.
- 2- Small roots ($\frac{1}{2}$ " or less) that grow around, up, or down the root ball periphery are considered a normal condition in container production and are acceptable however they should be eliminated at the time of planting. Roots on the periphery can be removed at the time of planting.
- 3- Settle soil around root ball of each groundcover prior to mulching.




PRODUCT CODE: SE-5165
QUANTITY: 2
PACIFIC OUTDOOR PRODUCTS
(425) 432-6000
** IN-GROUND MOUNT
OR EQUIVALENT

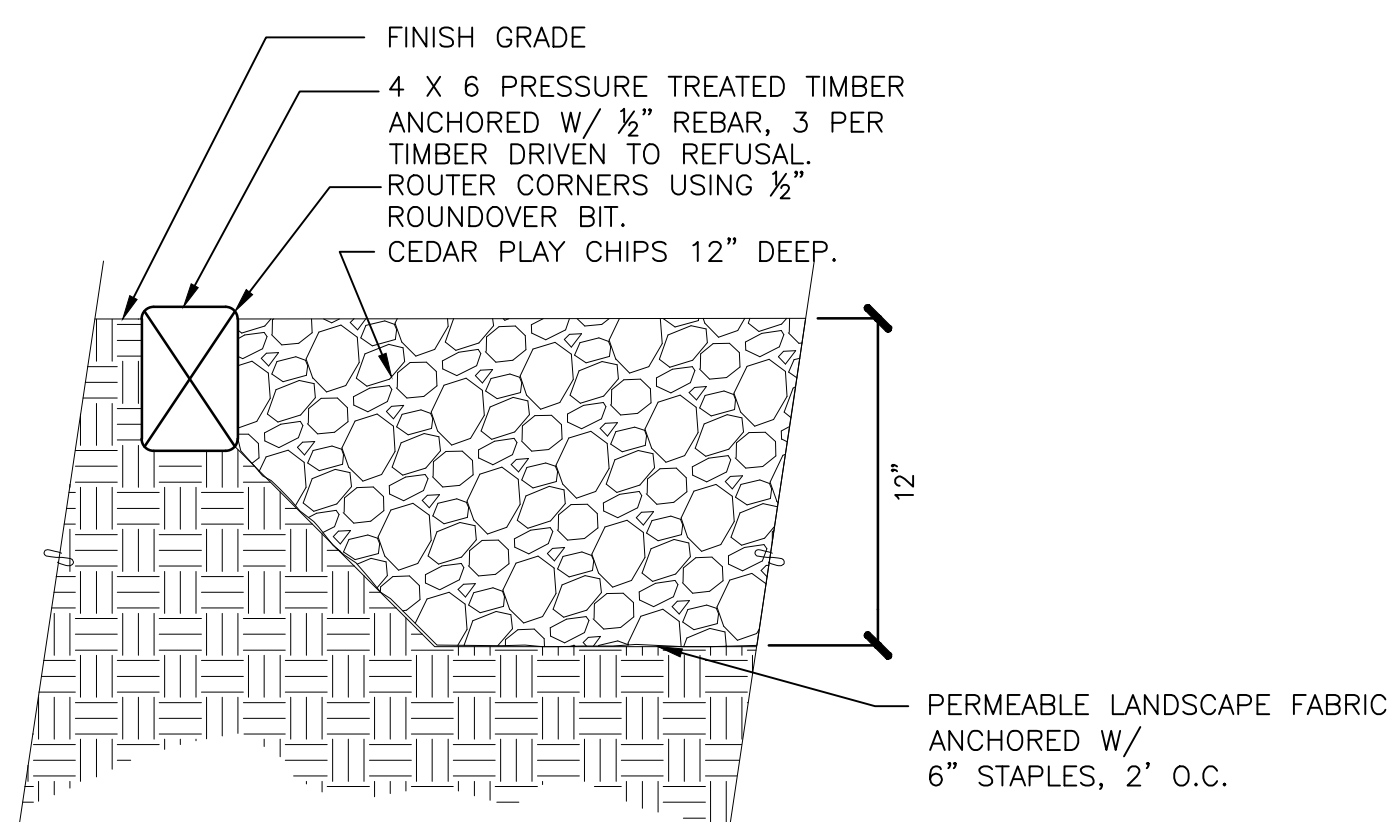

5 BENCH

N.T.S.

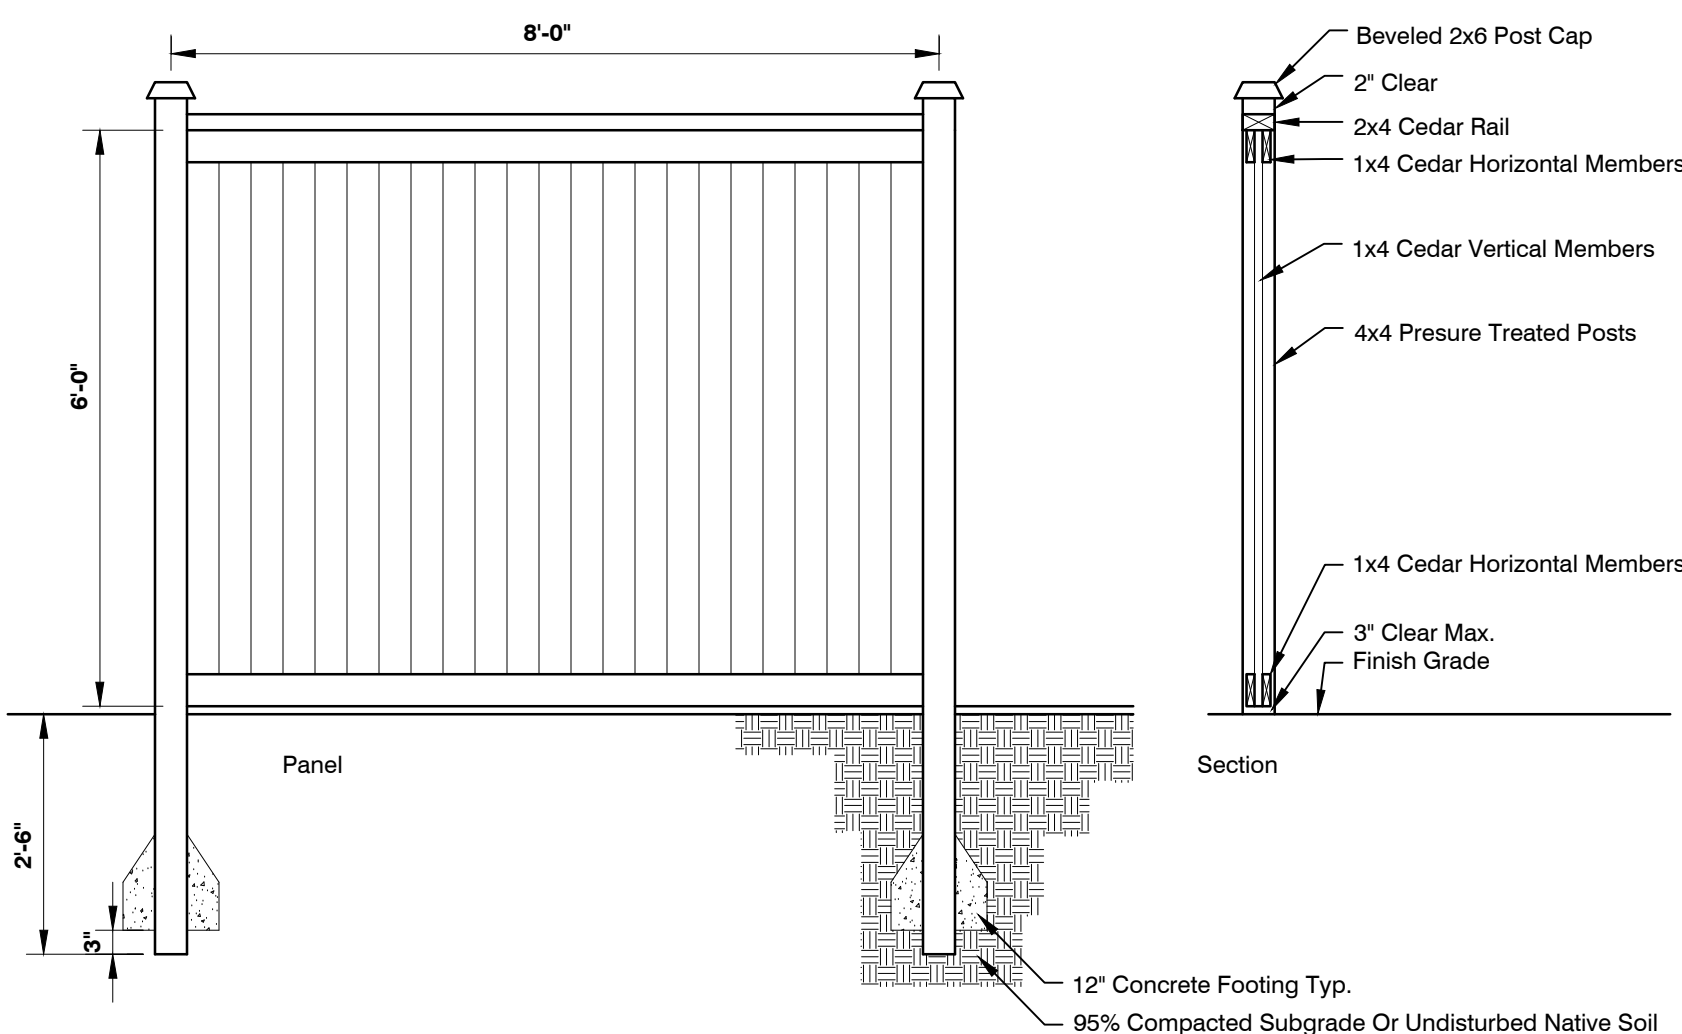

② STEPPING STONES

NTS



STEPPING STONES
PACIFIC OUTDOOR PRODUCTS
425 432-6000




SPRING ANIMAL
PACIFIC OUTDOOR PRODUCTS
425 432-6000



ORIGIN

1031 185TH AVE NE
SNOHOMISH, WA 98290
TEL: 425.346.1905

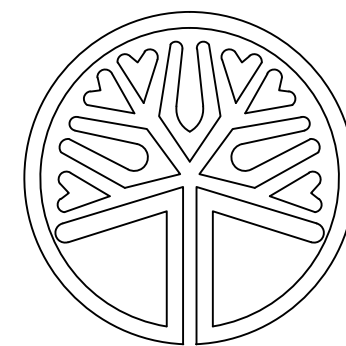

KRYSTAL LOWE
LICENCE NO. 1206

[illegible]

**STEWART TOWNHOMES
606 E HIGHLAND DR
ARLINGTON, WA 98223
PARCELS: 31051100401700 &
3051100401701**

APPLICANT:

LAND PRO GROUP
10515 20TH ST SE, SUITE #202
LAKE STEVENS, WA 98258
CONTACT: RYAN LARSEN
(360) 631-1820

DRAWING INFORMATION

ODG PROJECT #: 21-395
DRAWN BY: KL
CHECKED BY: KL

DATE _____

NOVEMBER 5, 2021

SHEET NO:

L-3
OF 3