
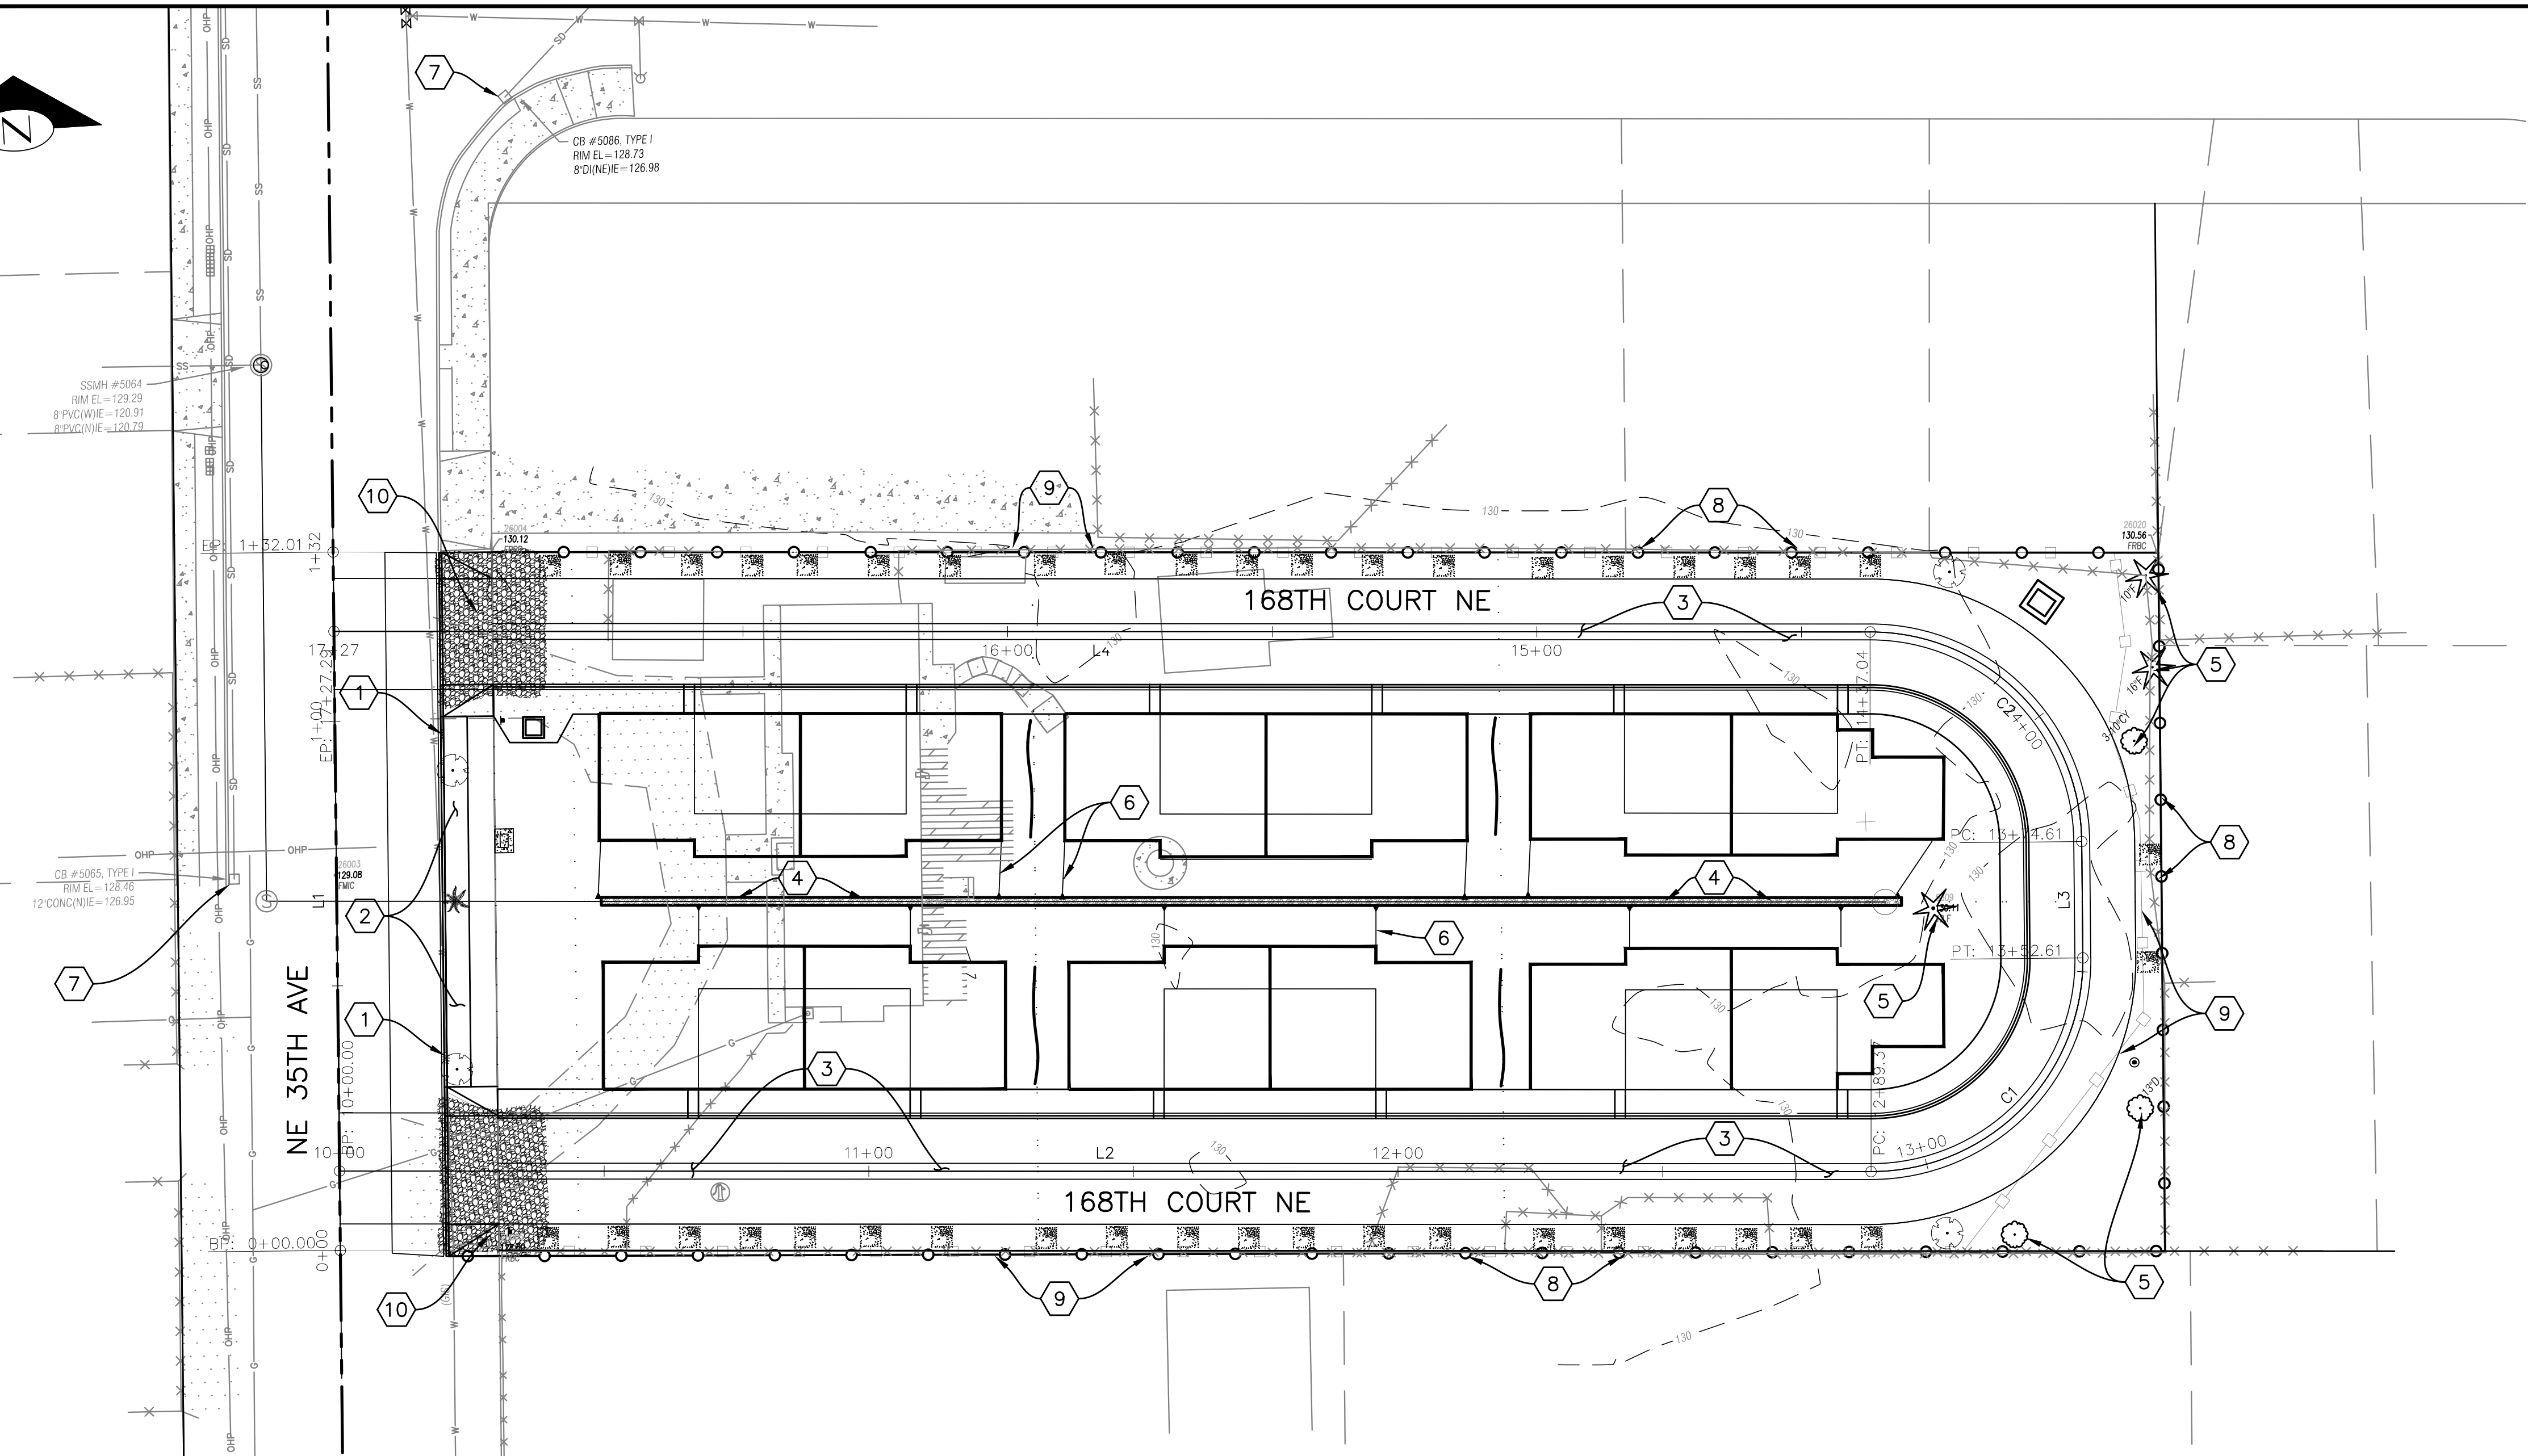


C:\Users\NCE\OneDrive\2021 Arlington\CAD design\18601 CivilSheets Preliminary.dwg, ANSI-D, 22x34, NCE, March 23, 2022 4:54 PM



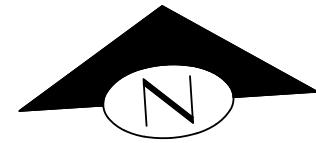


UNLESS OTHERWISE NOTED:

- ASPHALT PAVEMENT
- CONC SIDEWALK
- CONC RDWY PVMT
- GRASSCRETE
- INFILTRATION TRENCH
- PLANTING STRIP
- CONSTRUCTION ENTRANCE

STORMWATER NOTES

- 6-IN SCUPPER IN CURB.
- PLANTING STRIP W/ BIORETENTION SOIL.
- GRASSCRETE PAVEMENT WITH GRASS OVER GRAVEL, SEE DETAIL IN SHT. XX
- 15"(W)X12"(D)X245'(L) GRAVEL INFILTRATION TRENCH, SEE SECTION & MATERIAL DETAIL ON SHT. XX
- EXISTING TREES TO REMAIN
- 6" ROOF DRAIN TIGHT-LINE
- FILTER FABRIC FOR CATCH BASIN
- CONSTRUCTION SILT FENCE
- CONSTRUCTION HIGH VISIBILITY FENCE
- CONSTRUCTION ENTRANCE

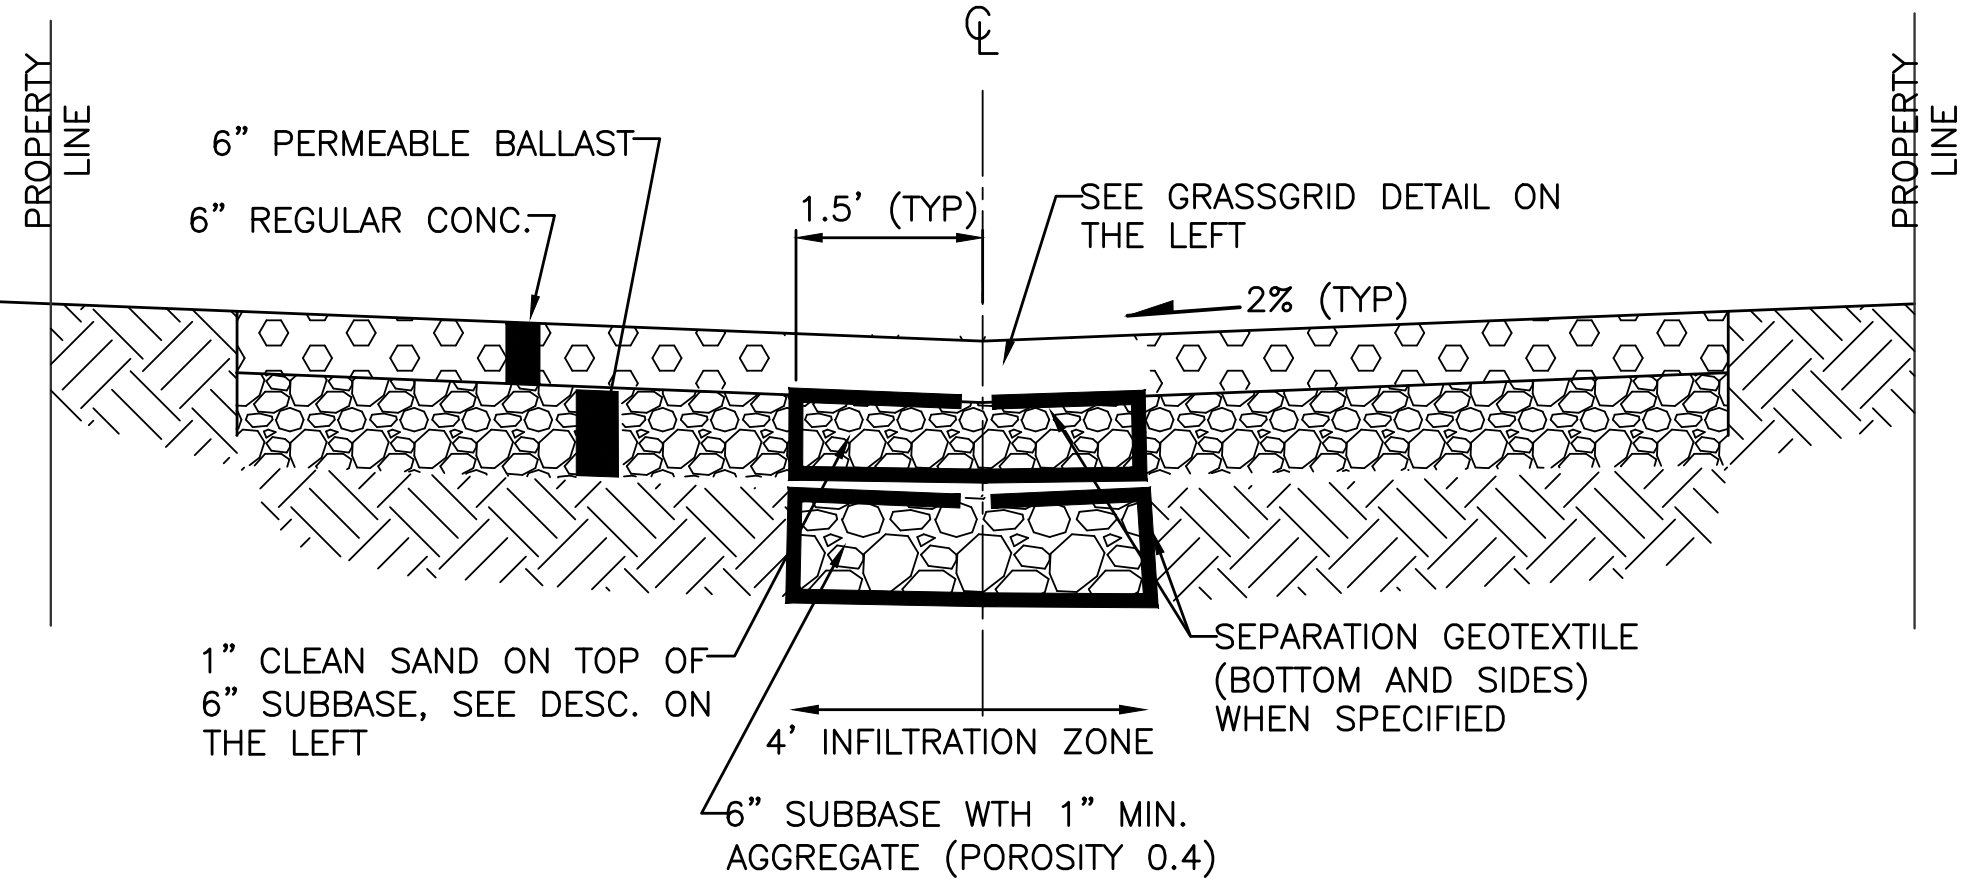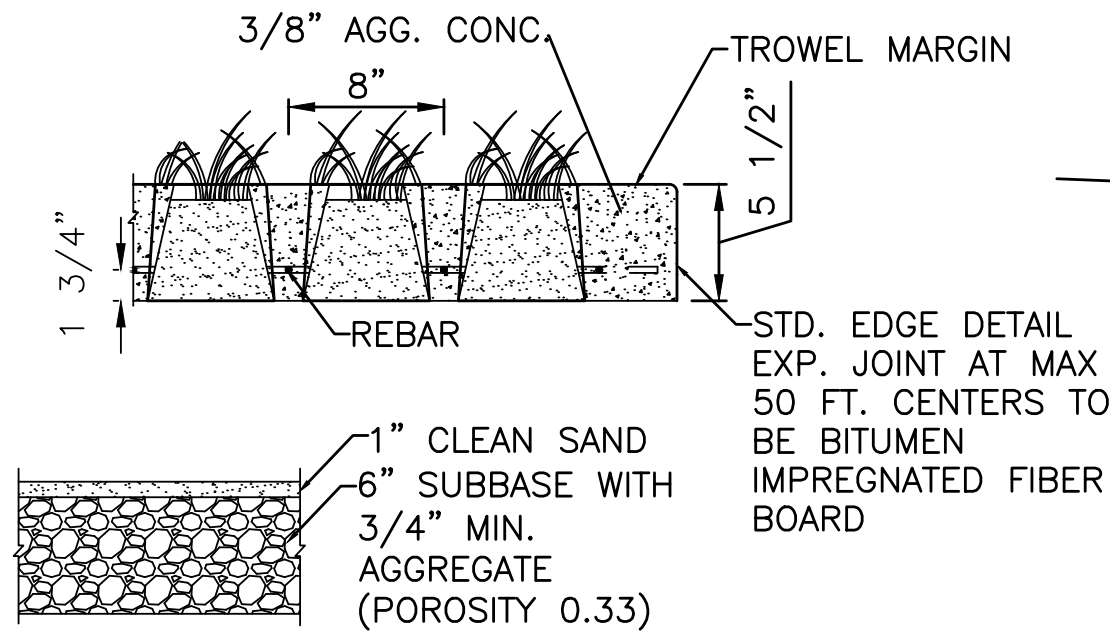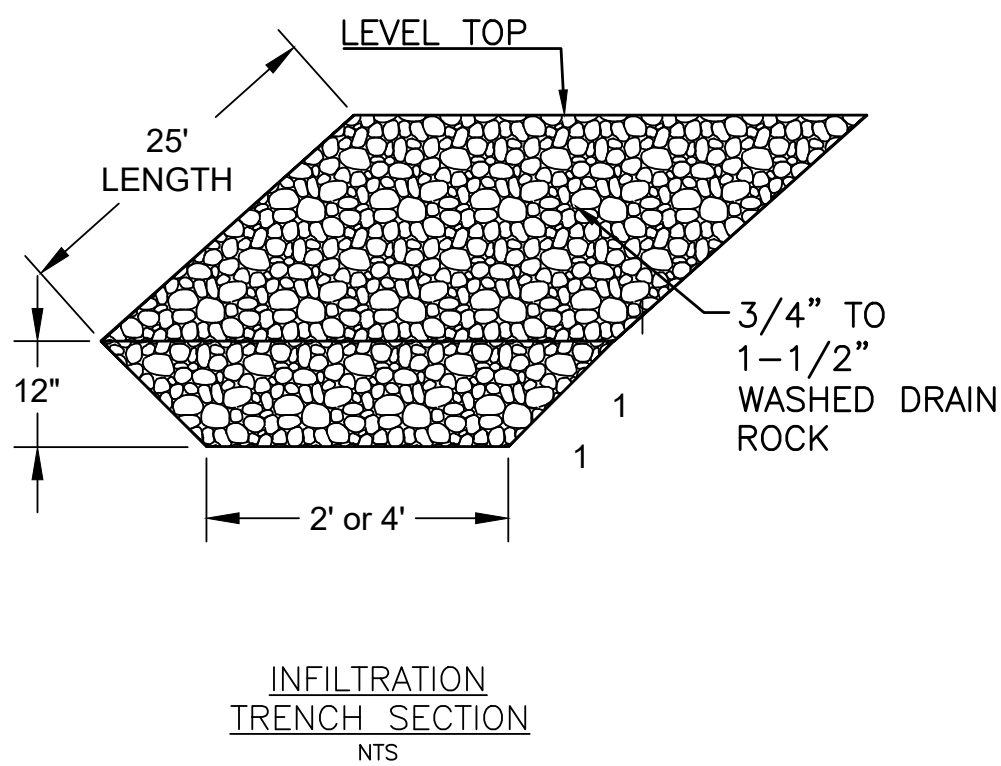

STORMWATER PLAN

ONE INCH AT FULL SIZE	
REVISIONS	
REV	DATE
DRAWN BY: CHECKED BY: APPROVED BY:	
WORK ORDER #:	
DESCRIPTION	



ENDORSEMENTS	
SIGNATURE	DATE
DRAWN: WB	02/20/2022
CHECK:	



PROJECT TYPE RESIDENTIAL DEVELOPMENT		SHEET 6 OF XX	
PROJECT NAME TOTEMWOOD TOWNHOMES		CLASS / SHEET S1	
PROJECT ADDRESS 18601 35TH AVE NE ARLINGTON, WA 98223		CITY ARLINGTON	REV. NO. 0