


EXHIBIT "A"

ALLEY VACATION
LEGAL DESCRIPTION
CSE PROJECT NO. 23060


That portion of alley right-of-way lying west of and abutting the west boundaries of Lots 2, 3, and 4 of Block 3 of the Plat of Wrage Addition To Arlington according to the plat thereof recorded in Volume 5 of Plats on page 17, records of Snohomish County, Washington.

Situate in the County of Snohomish, State of Washington.



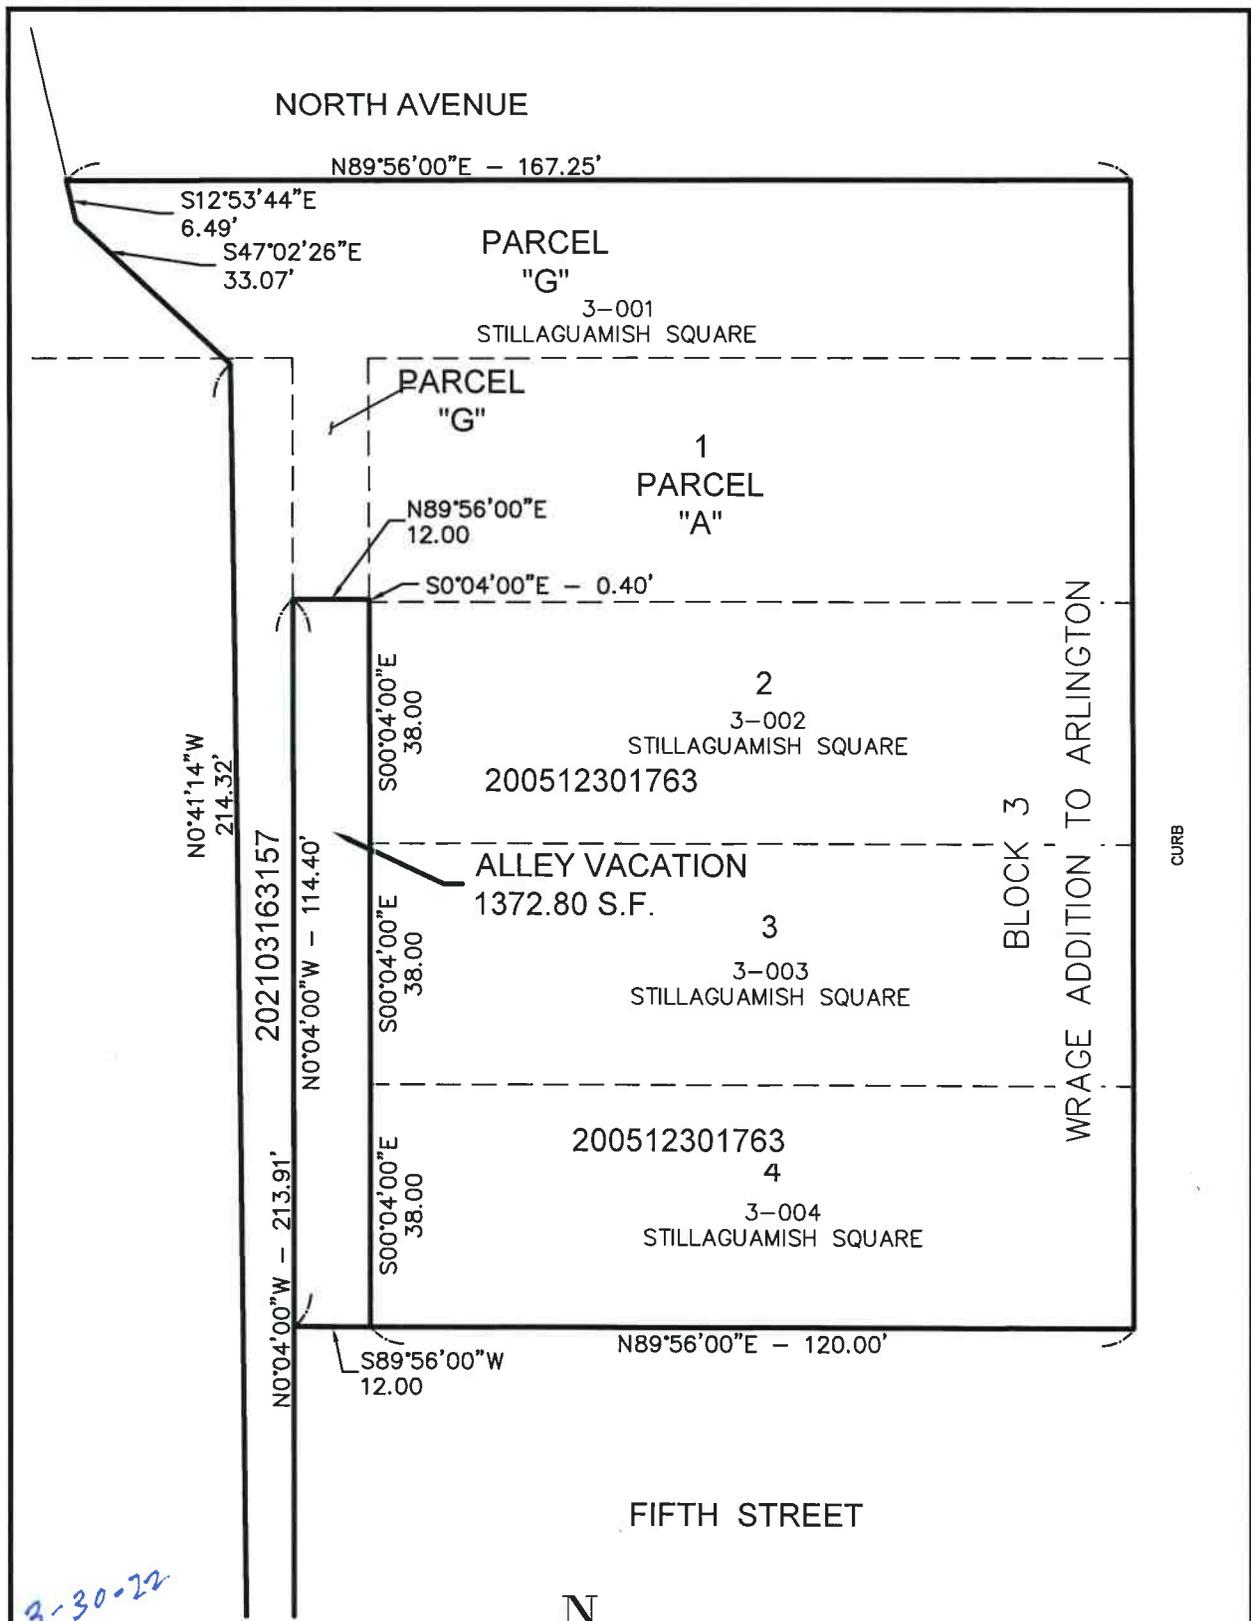

3-30-22

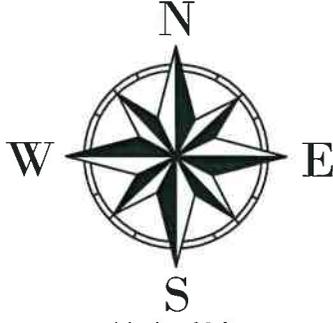

1 inch = 30 ft.

JOB NO.: 23060	DATE: 3/24/22	DWN. BY: KEB
PORT'N SE1/4, NE1/4, SEC.11, TWP.31N, RGE.5E, W.M.		
SKETCH FOR: STILLAGUAMISH SQUARE LLC		
3/30/22 Y: \23060\DWG\PRELIMINARY\23060-SITE EXHIBITS.DWG (SKETCH)		CASCADE SURVEYING AND ENGINEERING, Inc. P.O. BOX 326 ARLINGTON, WA (360) 435-5551